


01 1 - Θεμελίωση  
1 : 50

02 2 - Ισόγειο  
1 : 50

03 3 - Όροφος  
1 : 50

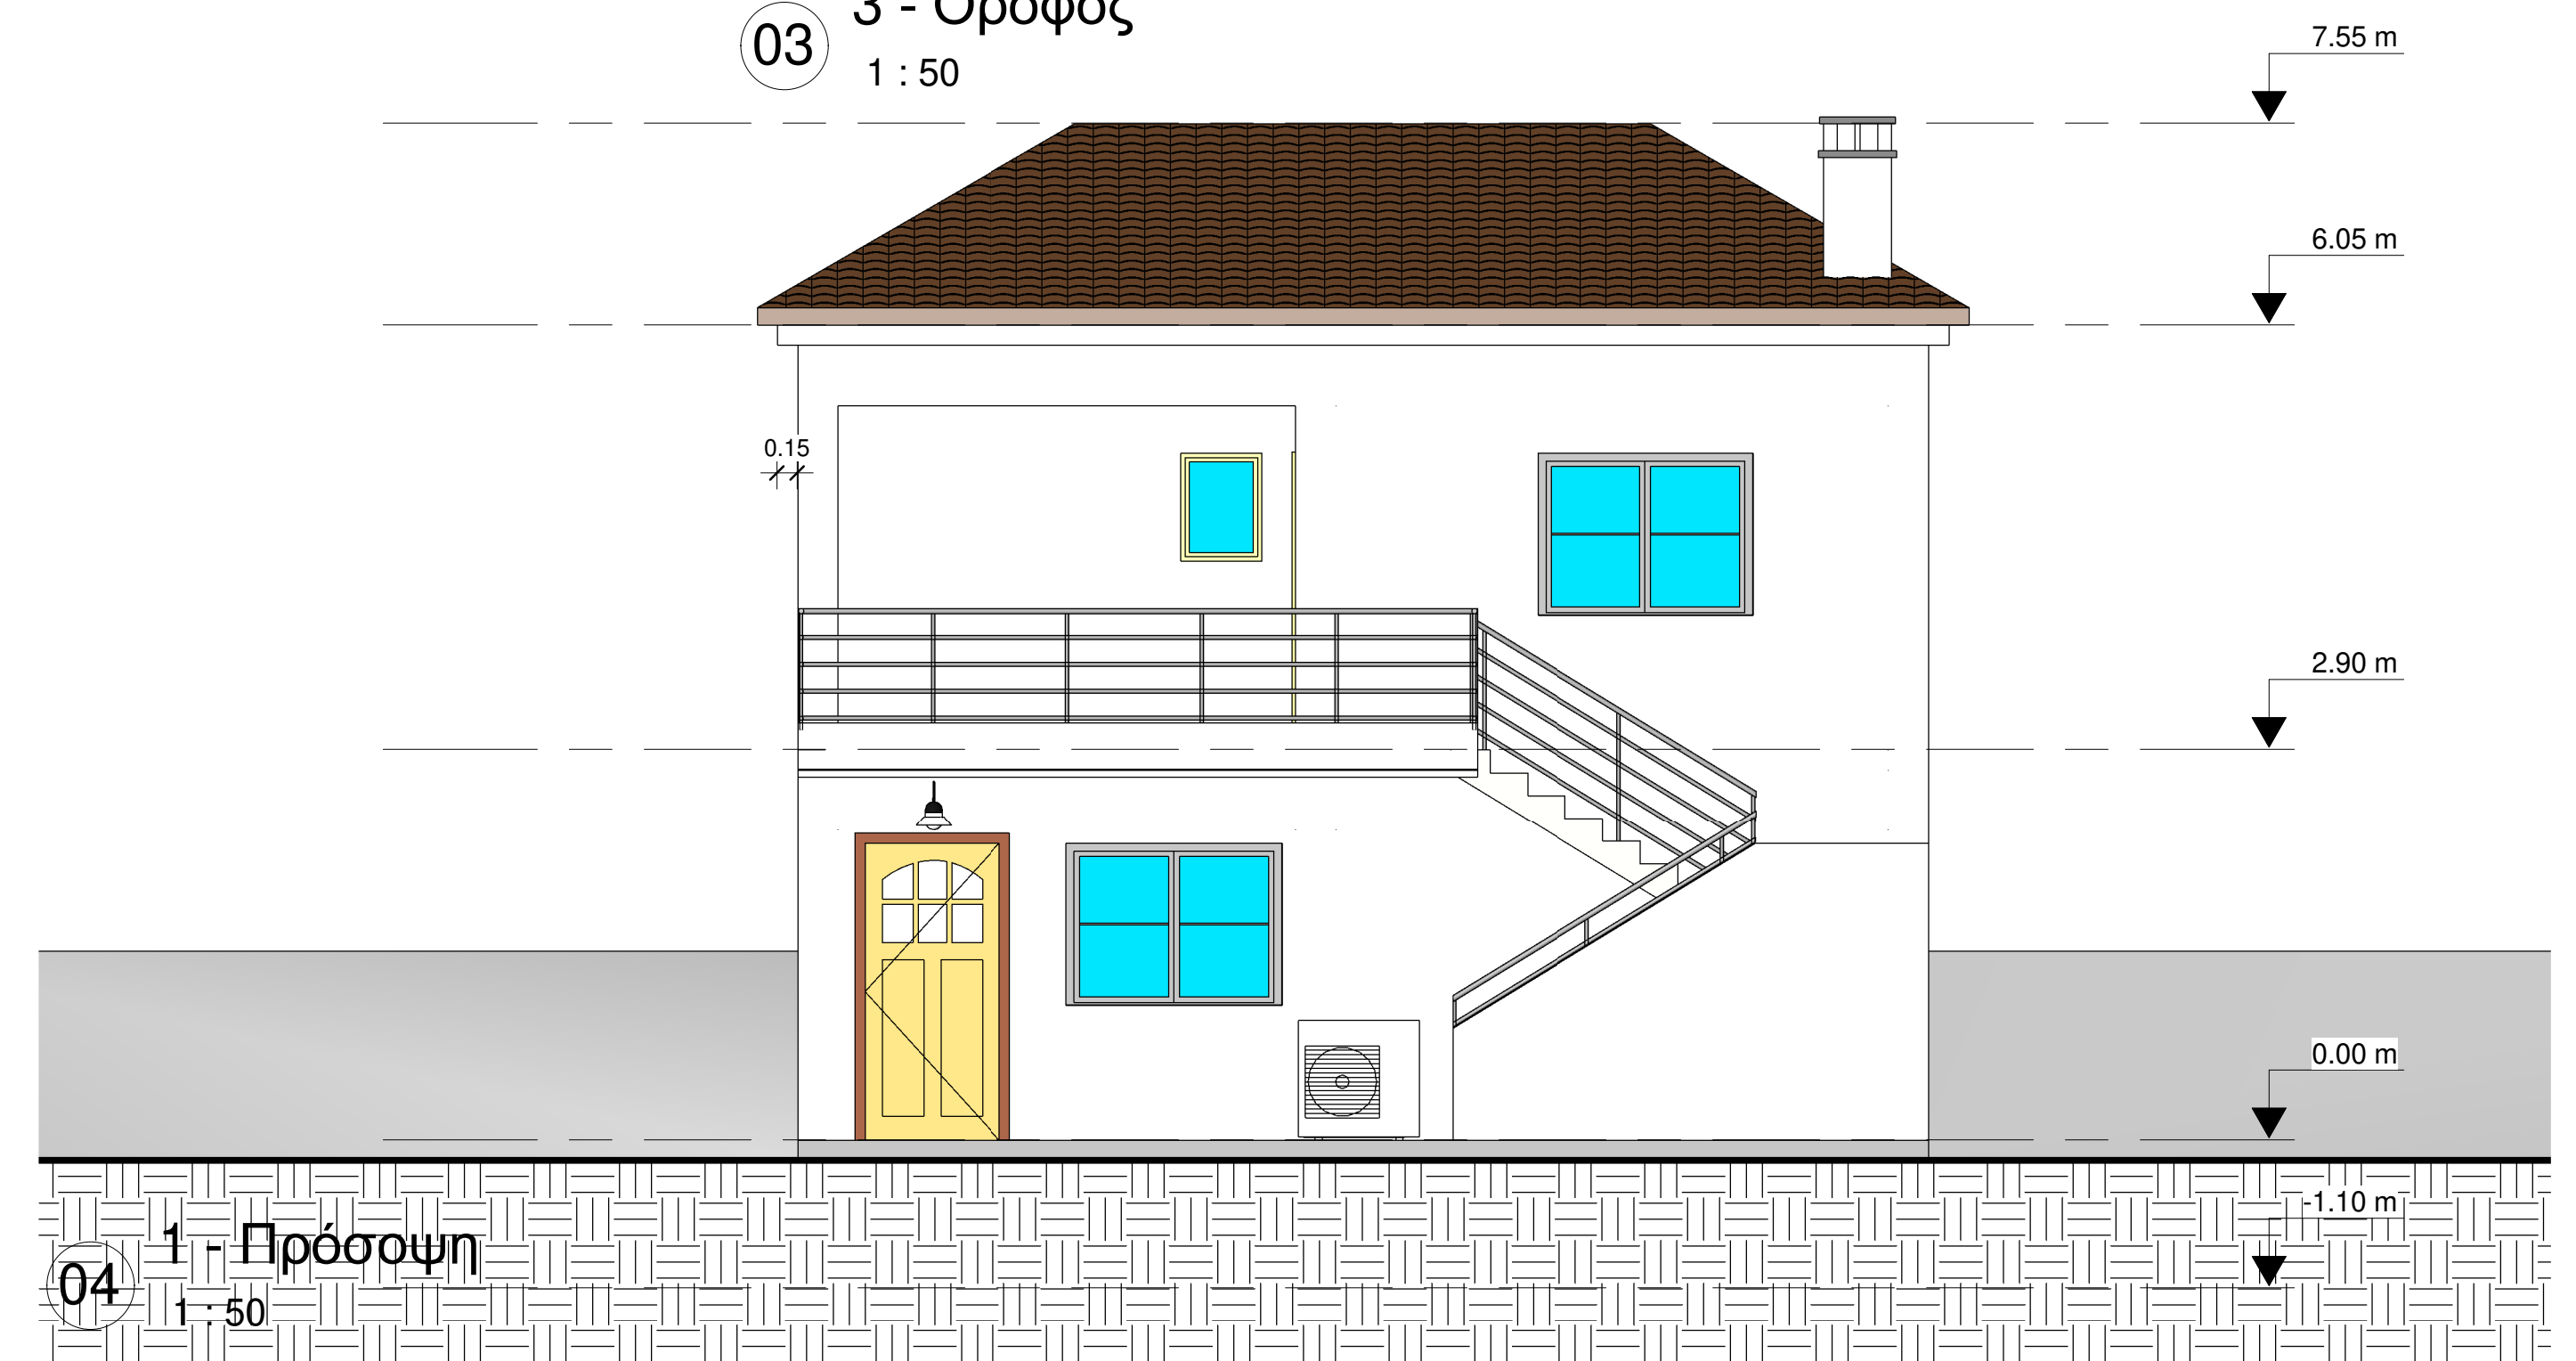

04 4 - Πρόσοψη  
1 : 50

