




02 2 - Ισόγειο  
1 : 50

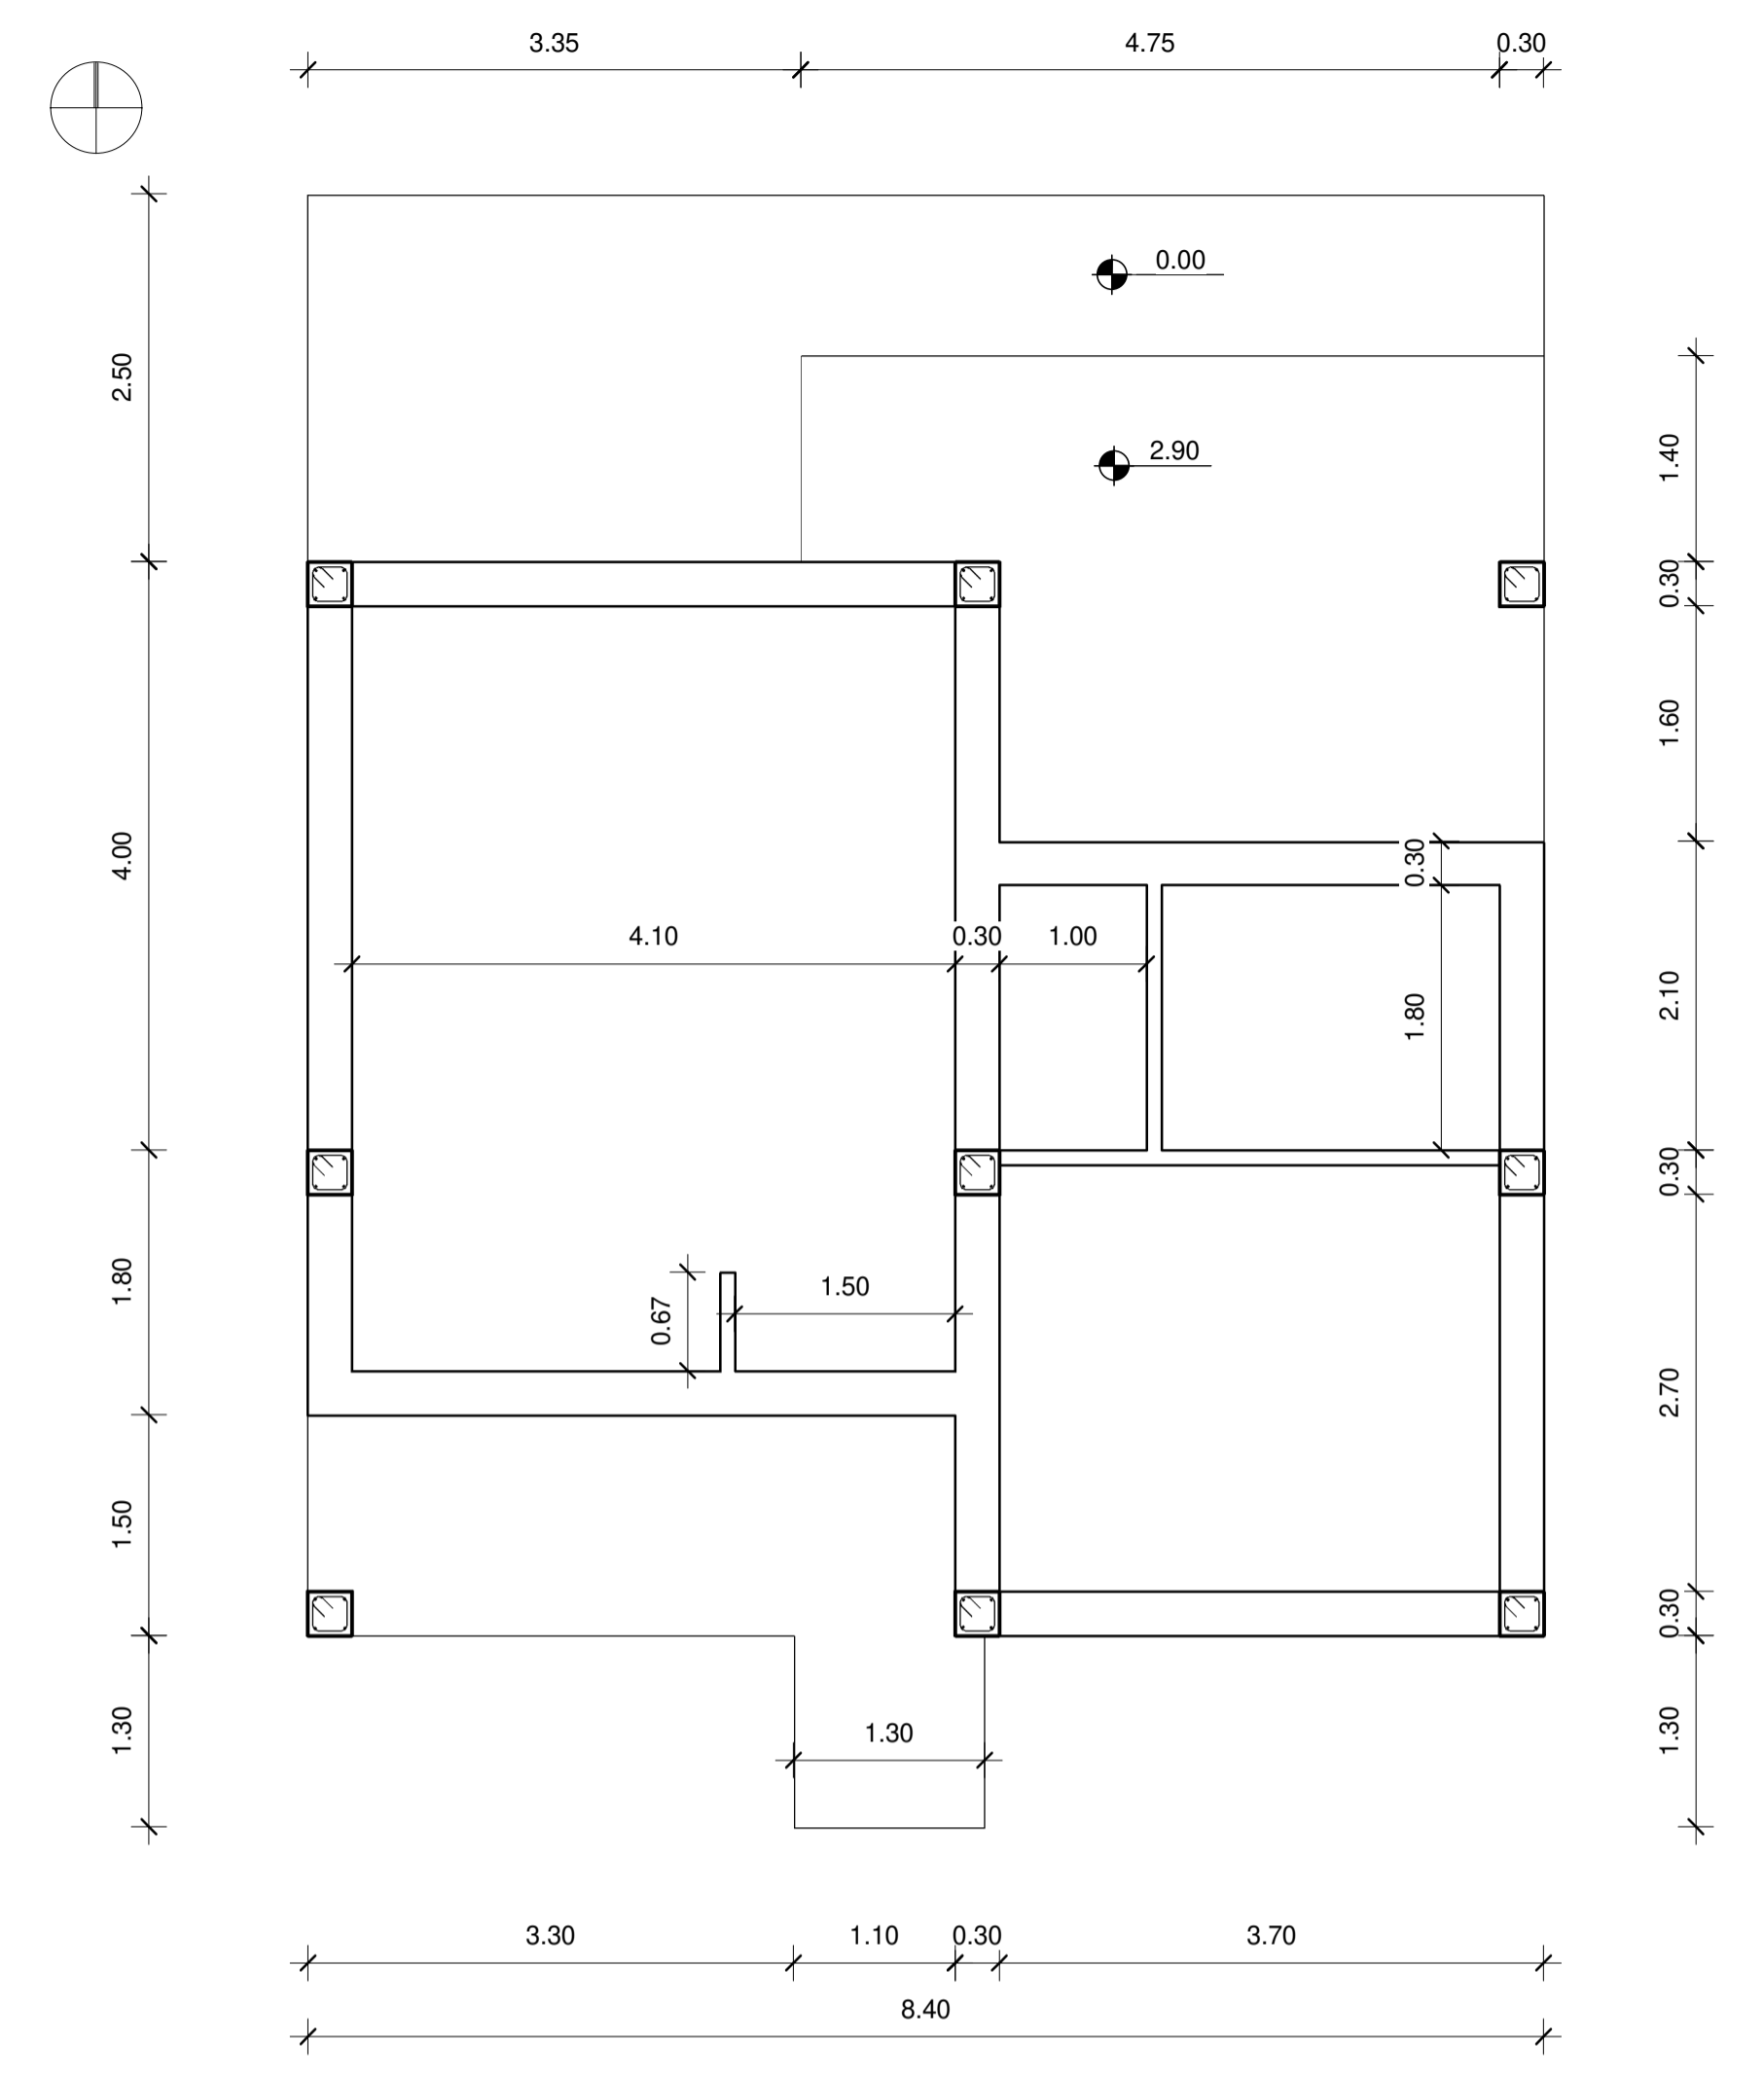

03 3 - Όροφος  
1 : 50

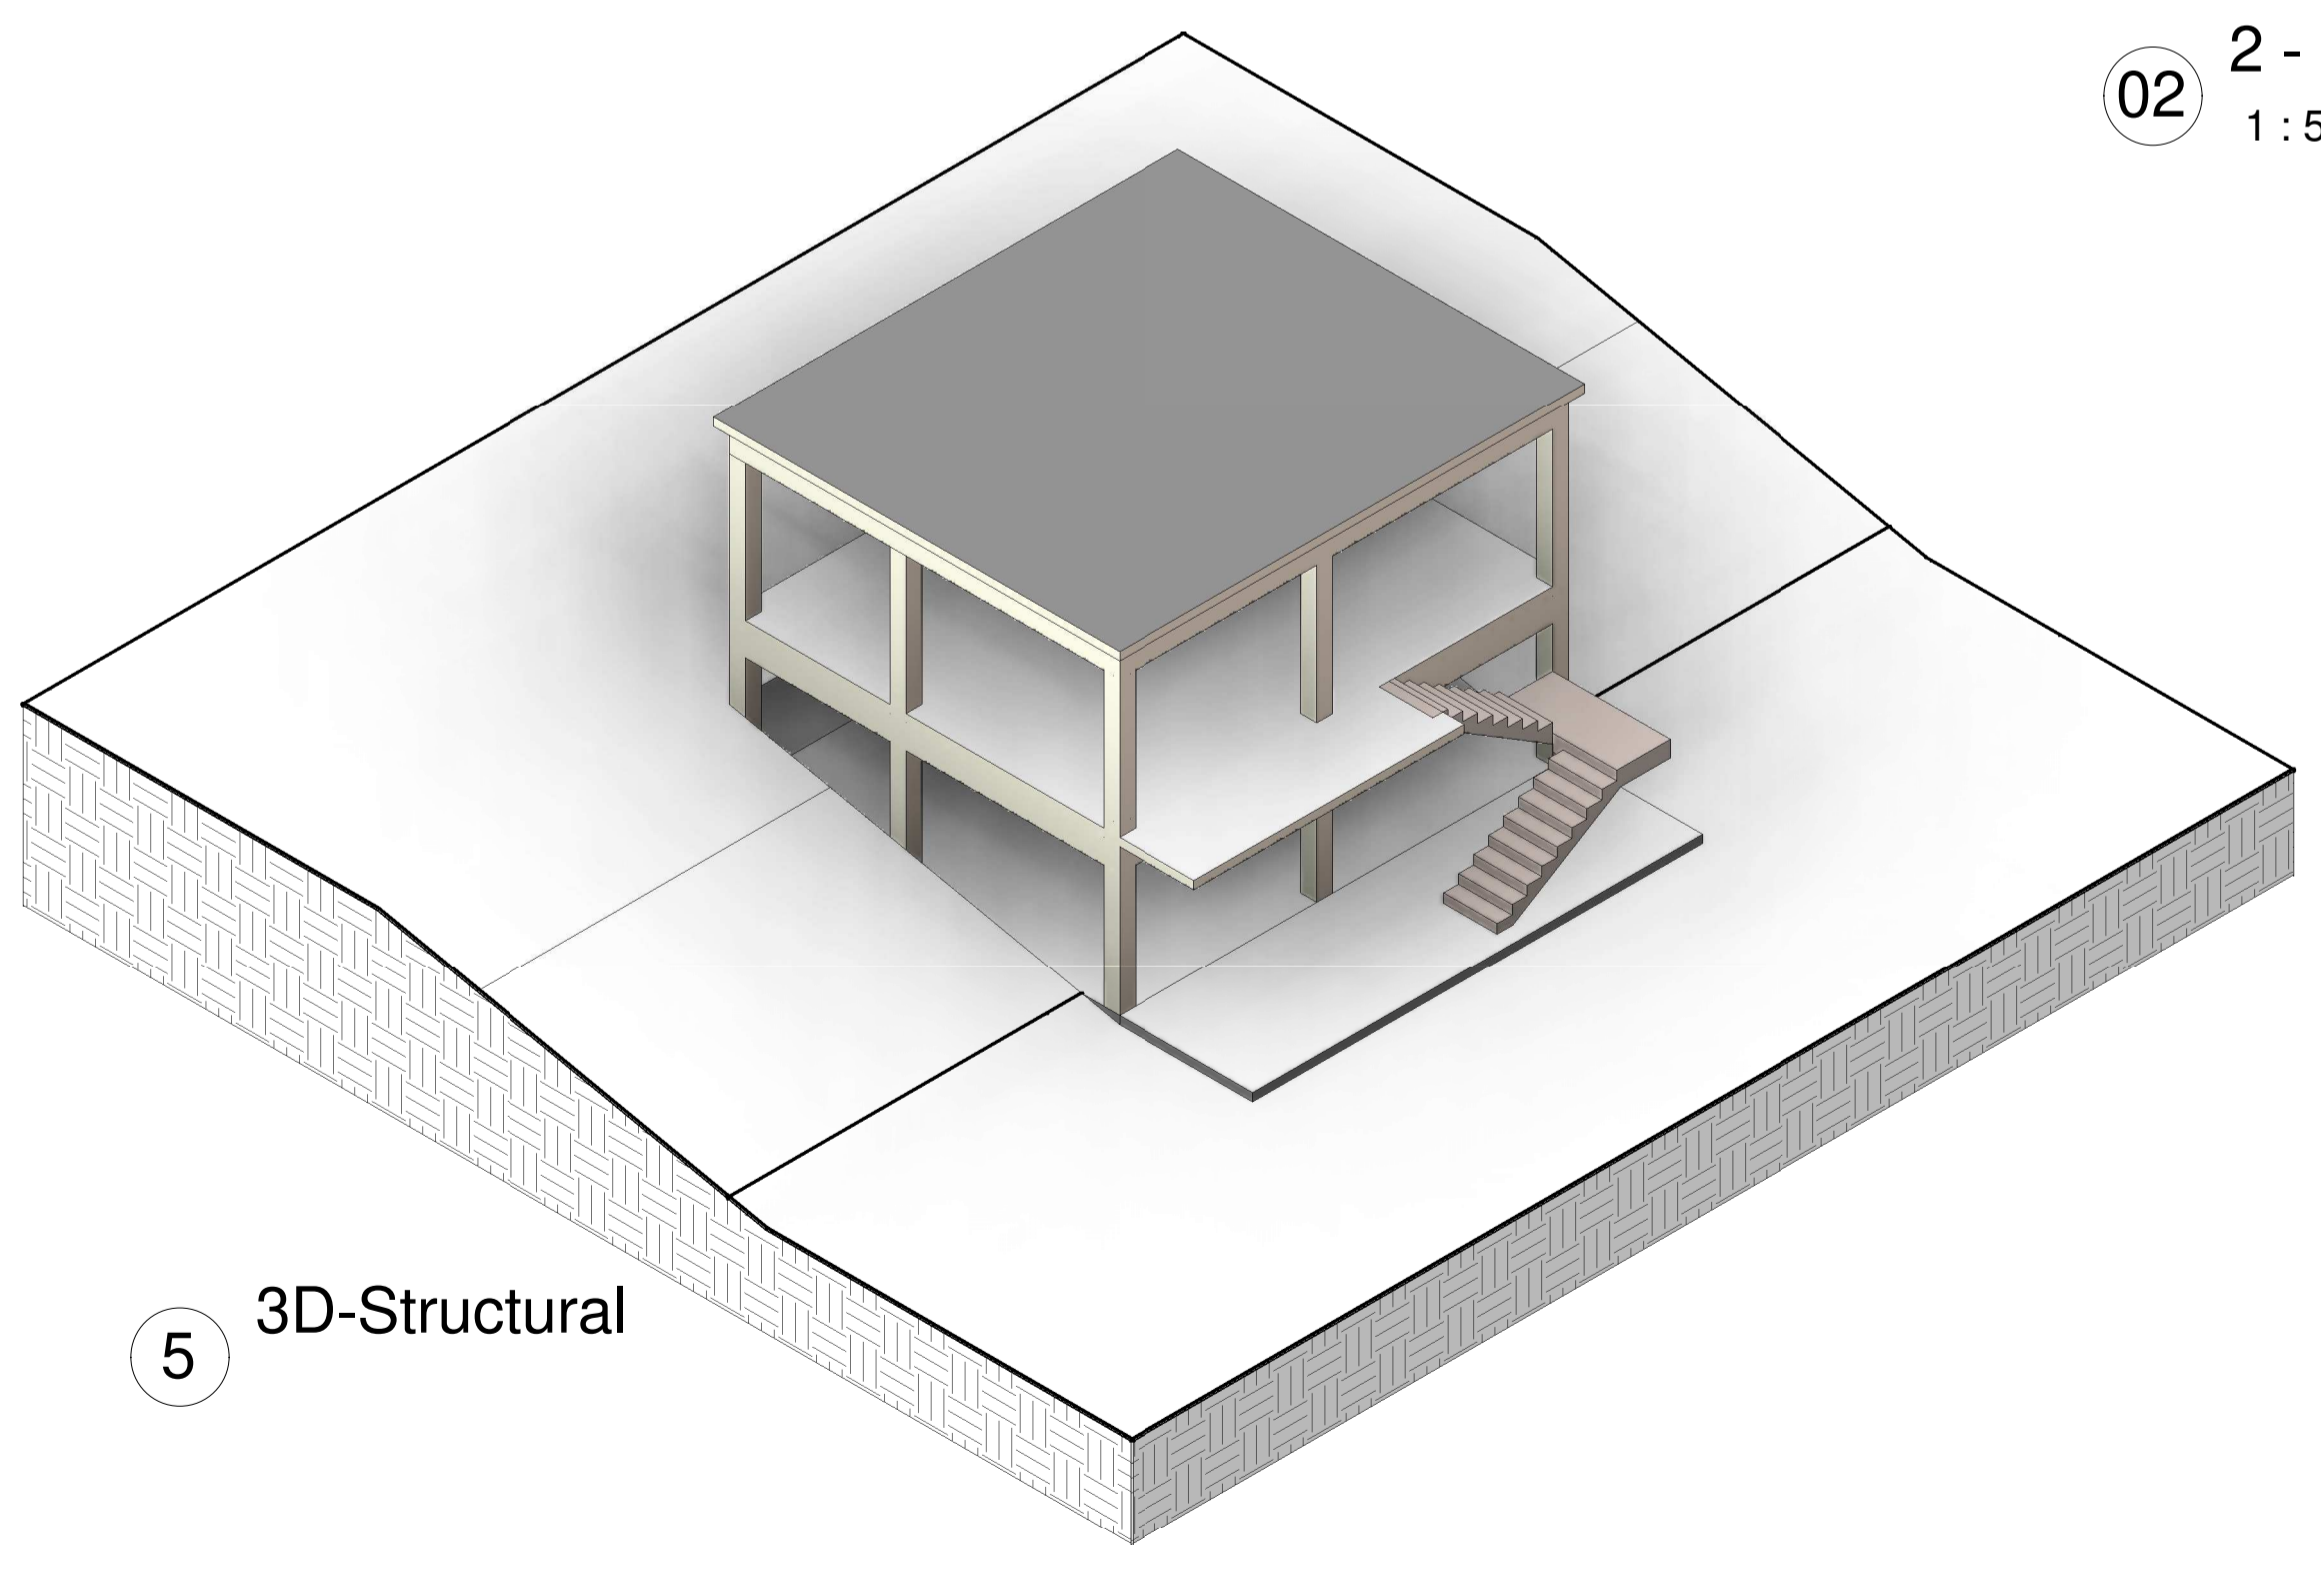

5 3D-Structural

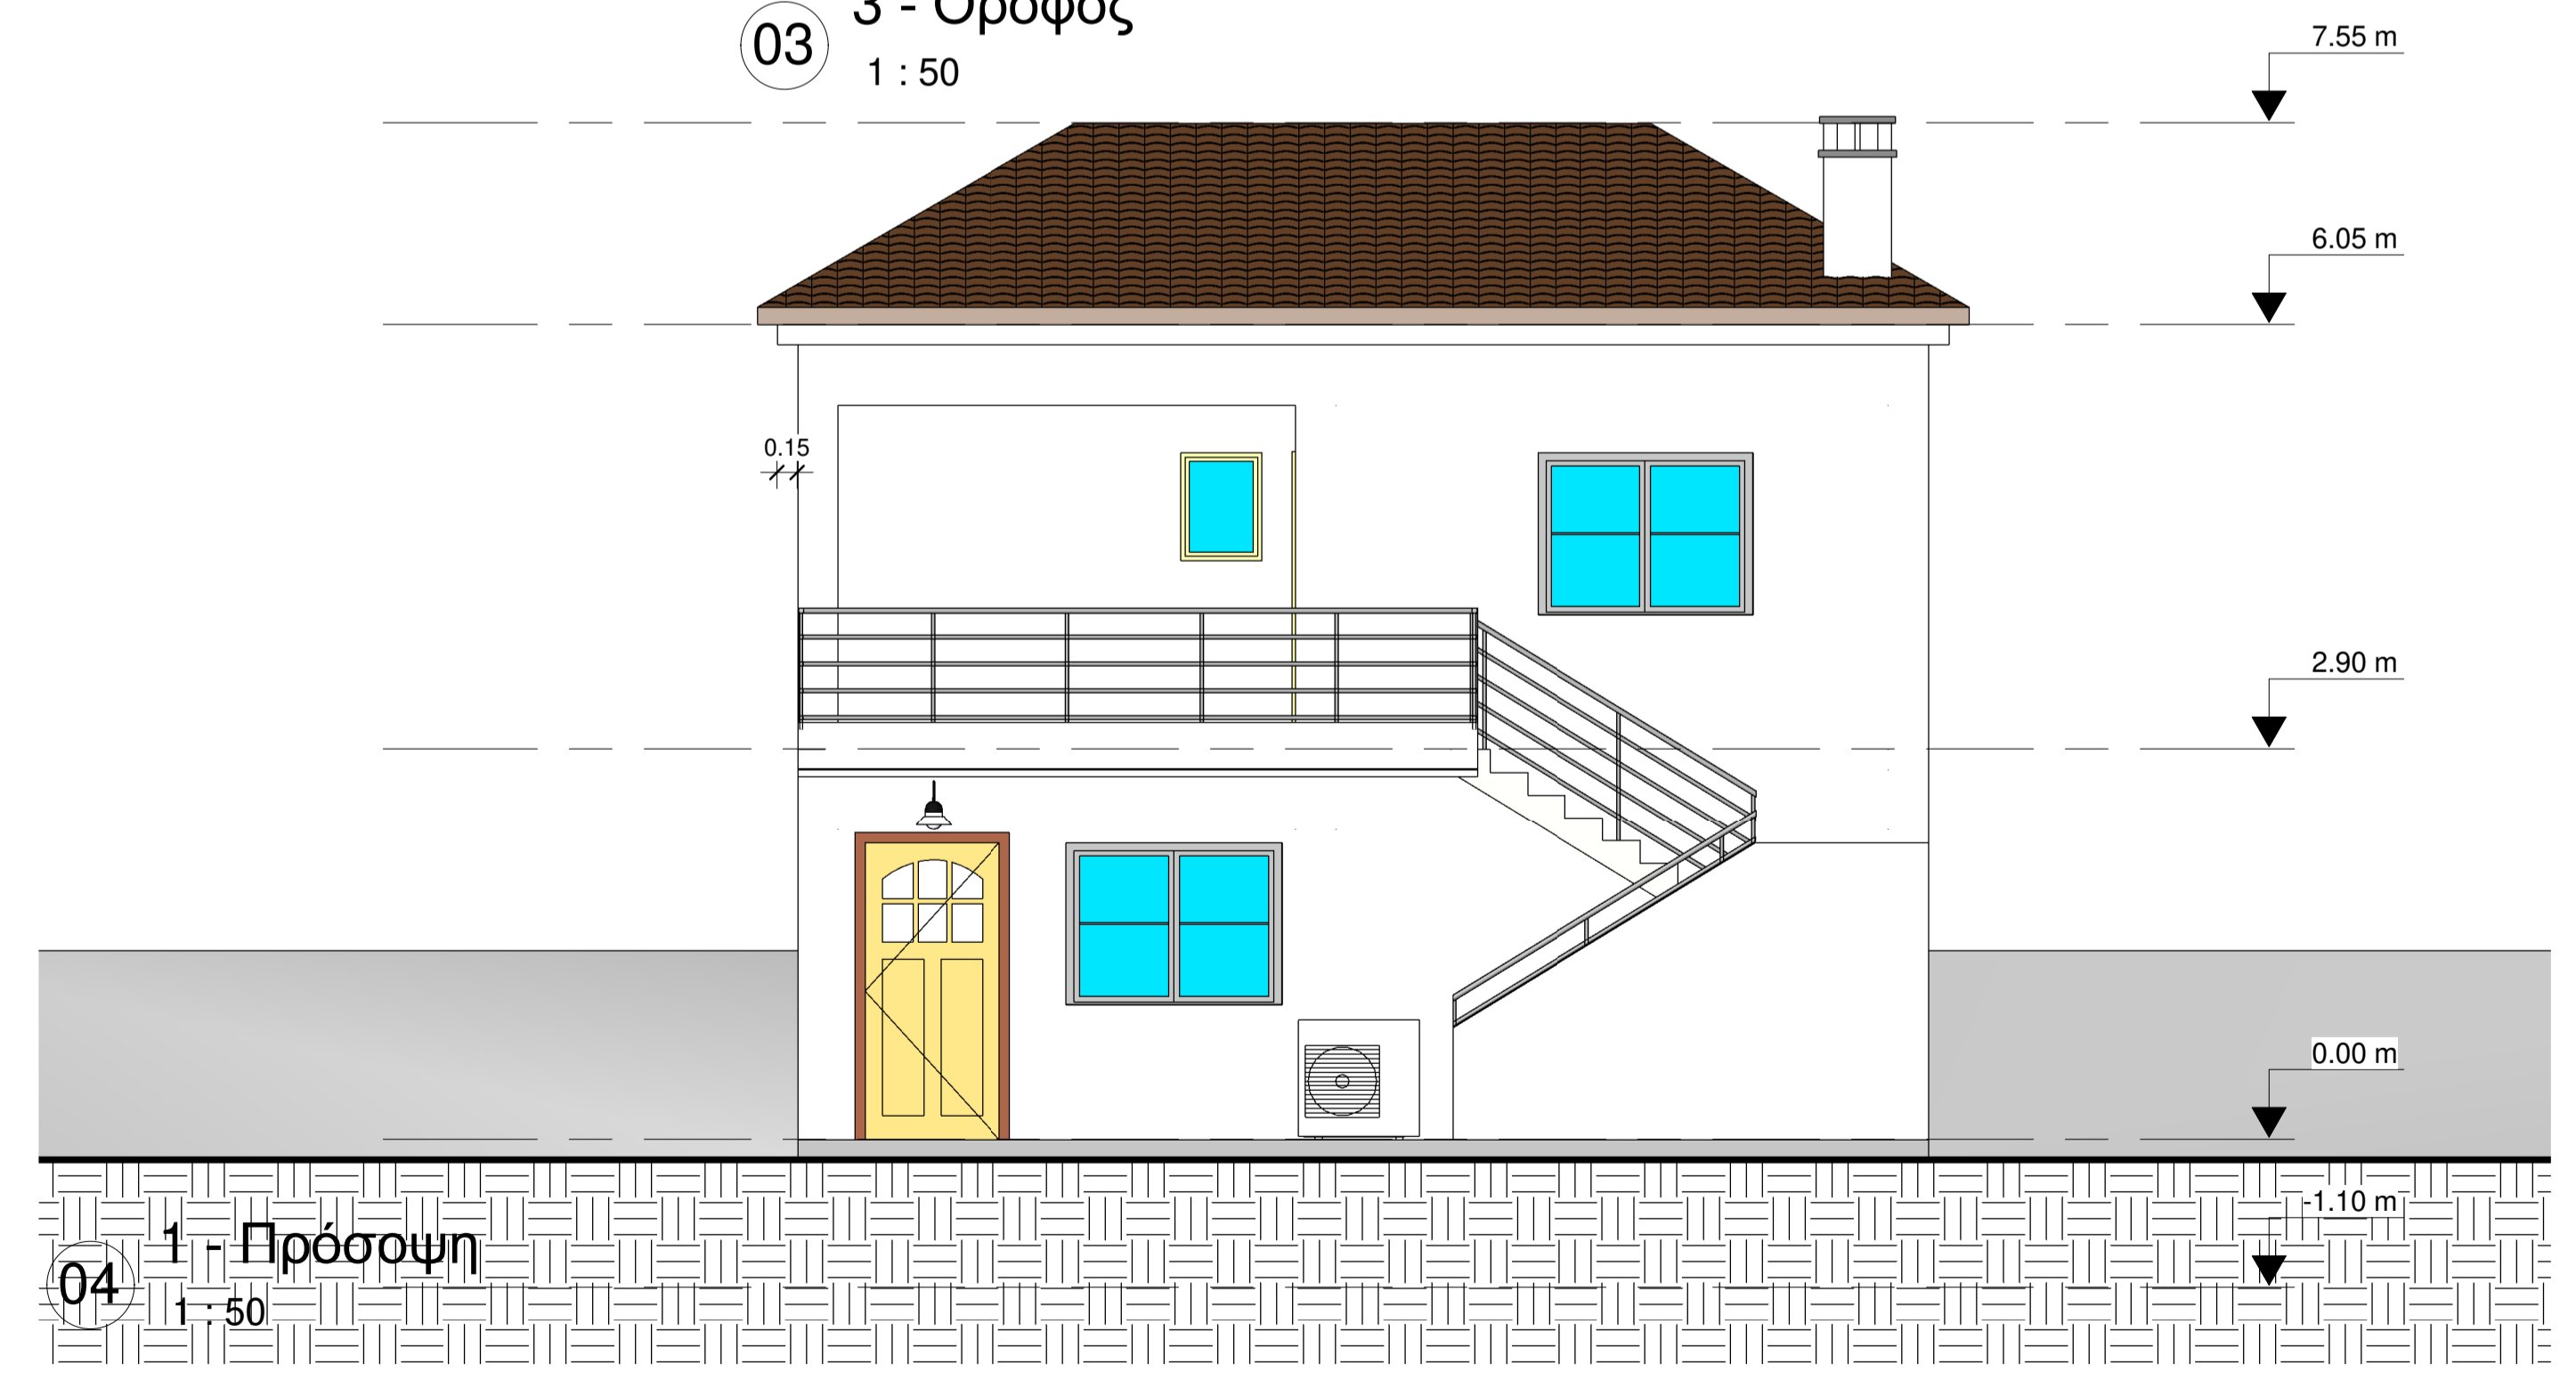

04 1 - Πρόσοψη  
1 : 50

