




6 3D View

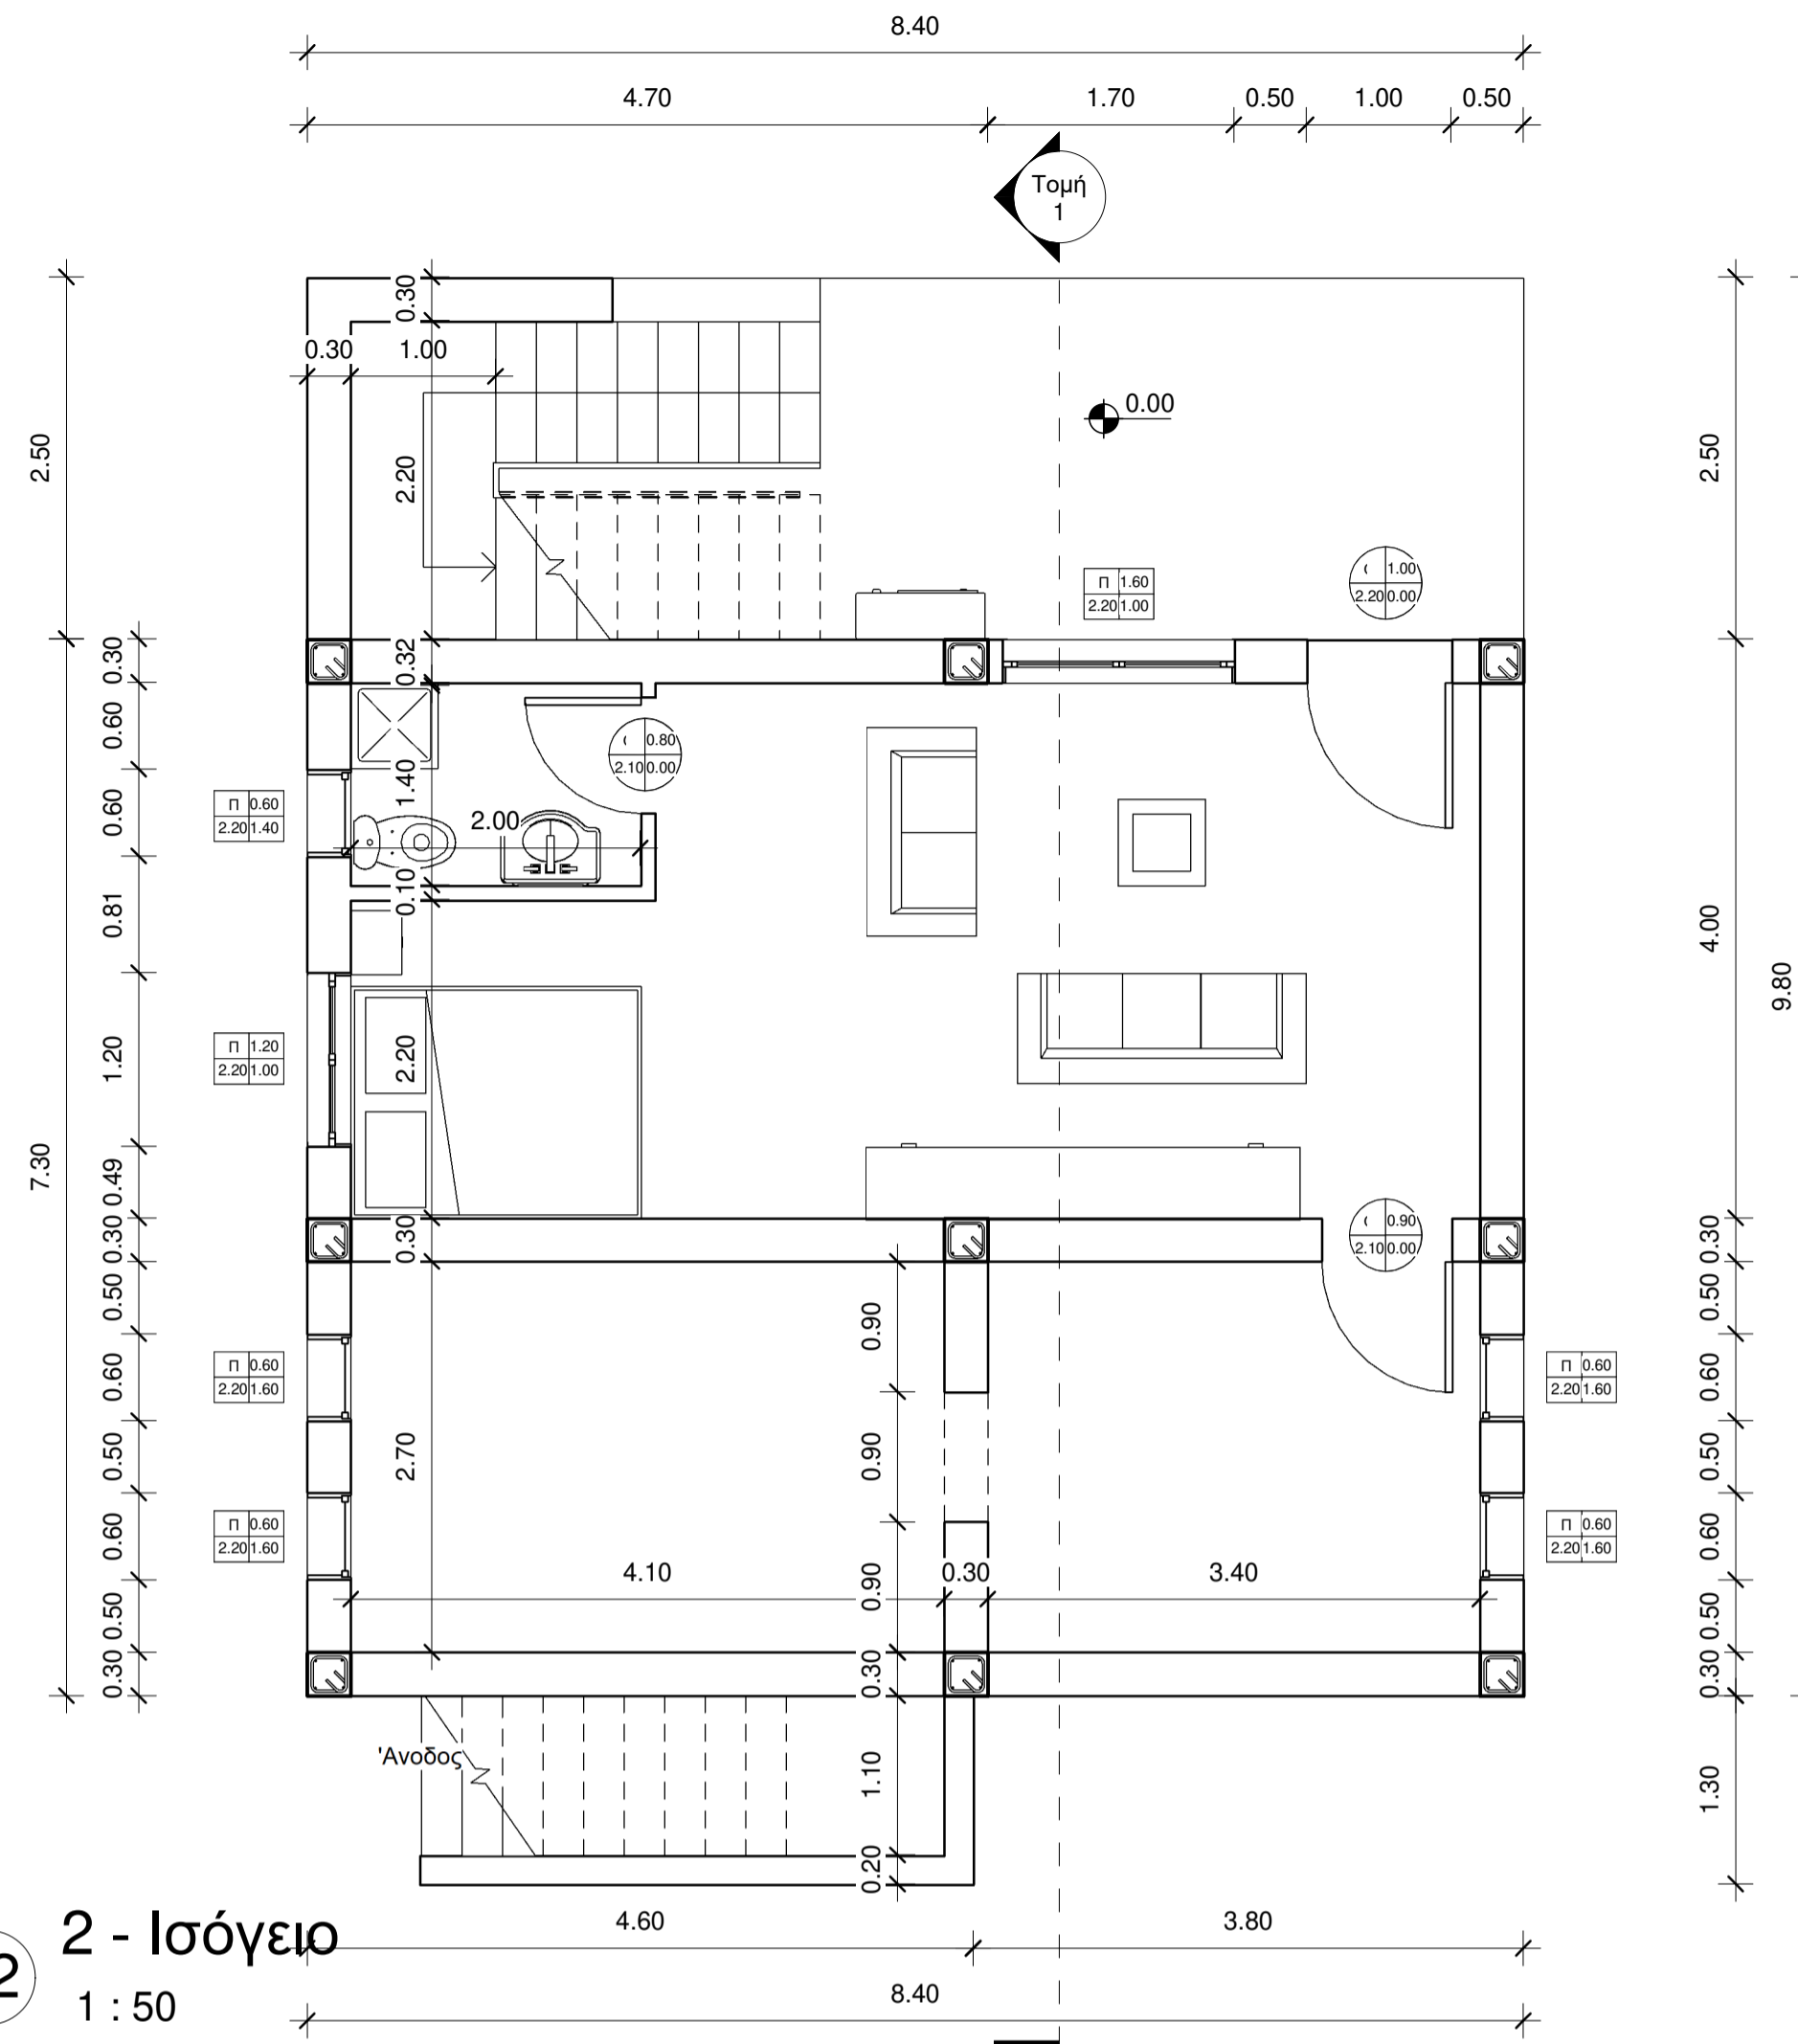

02 2 - Ισόγειο
1 : 50

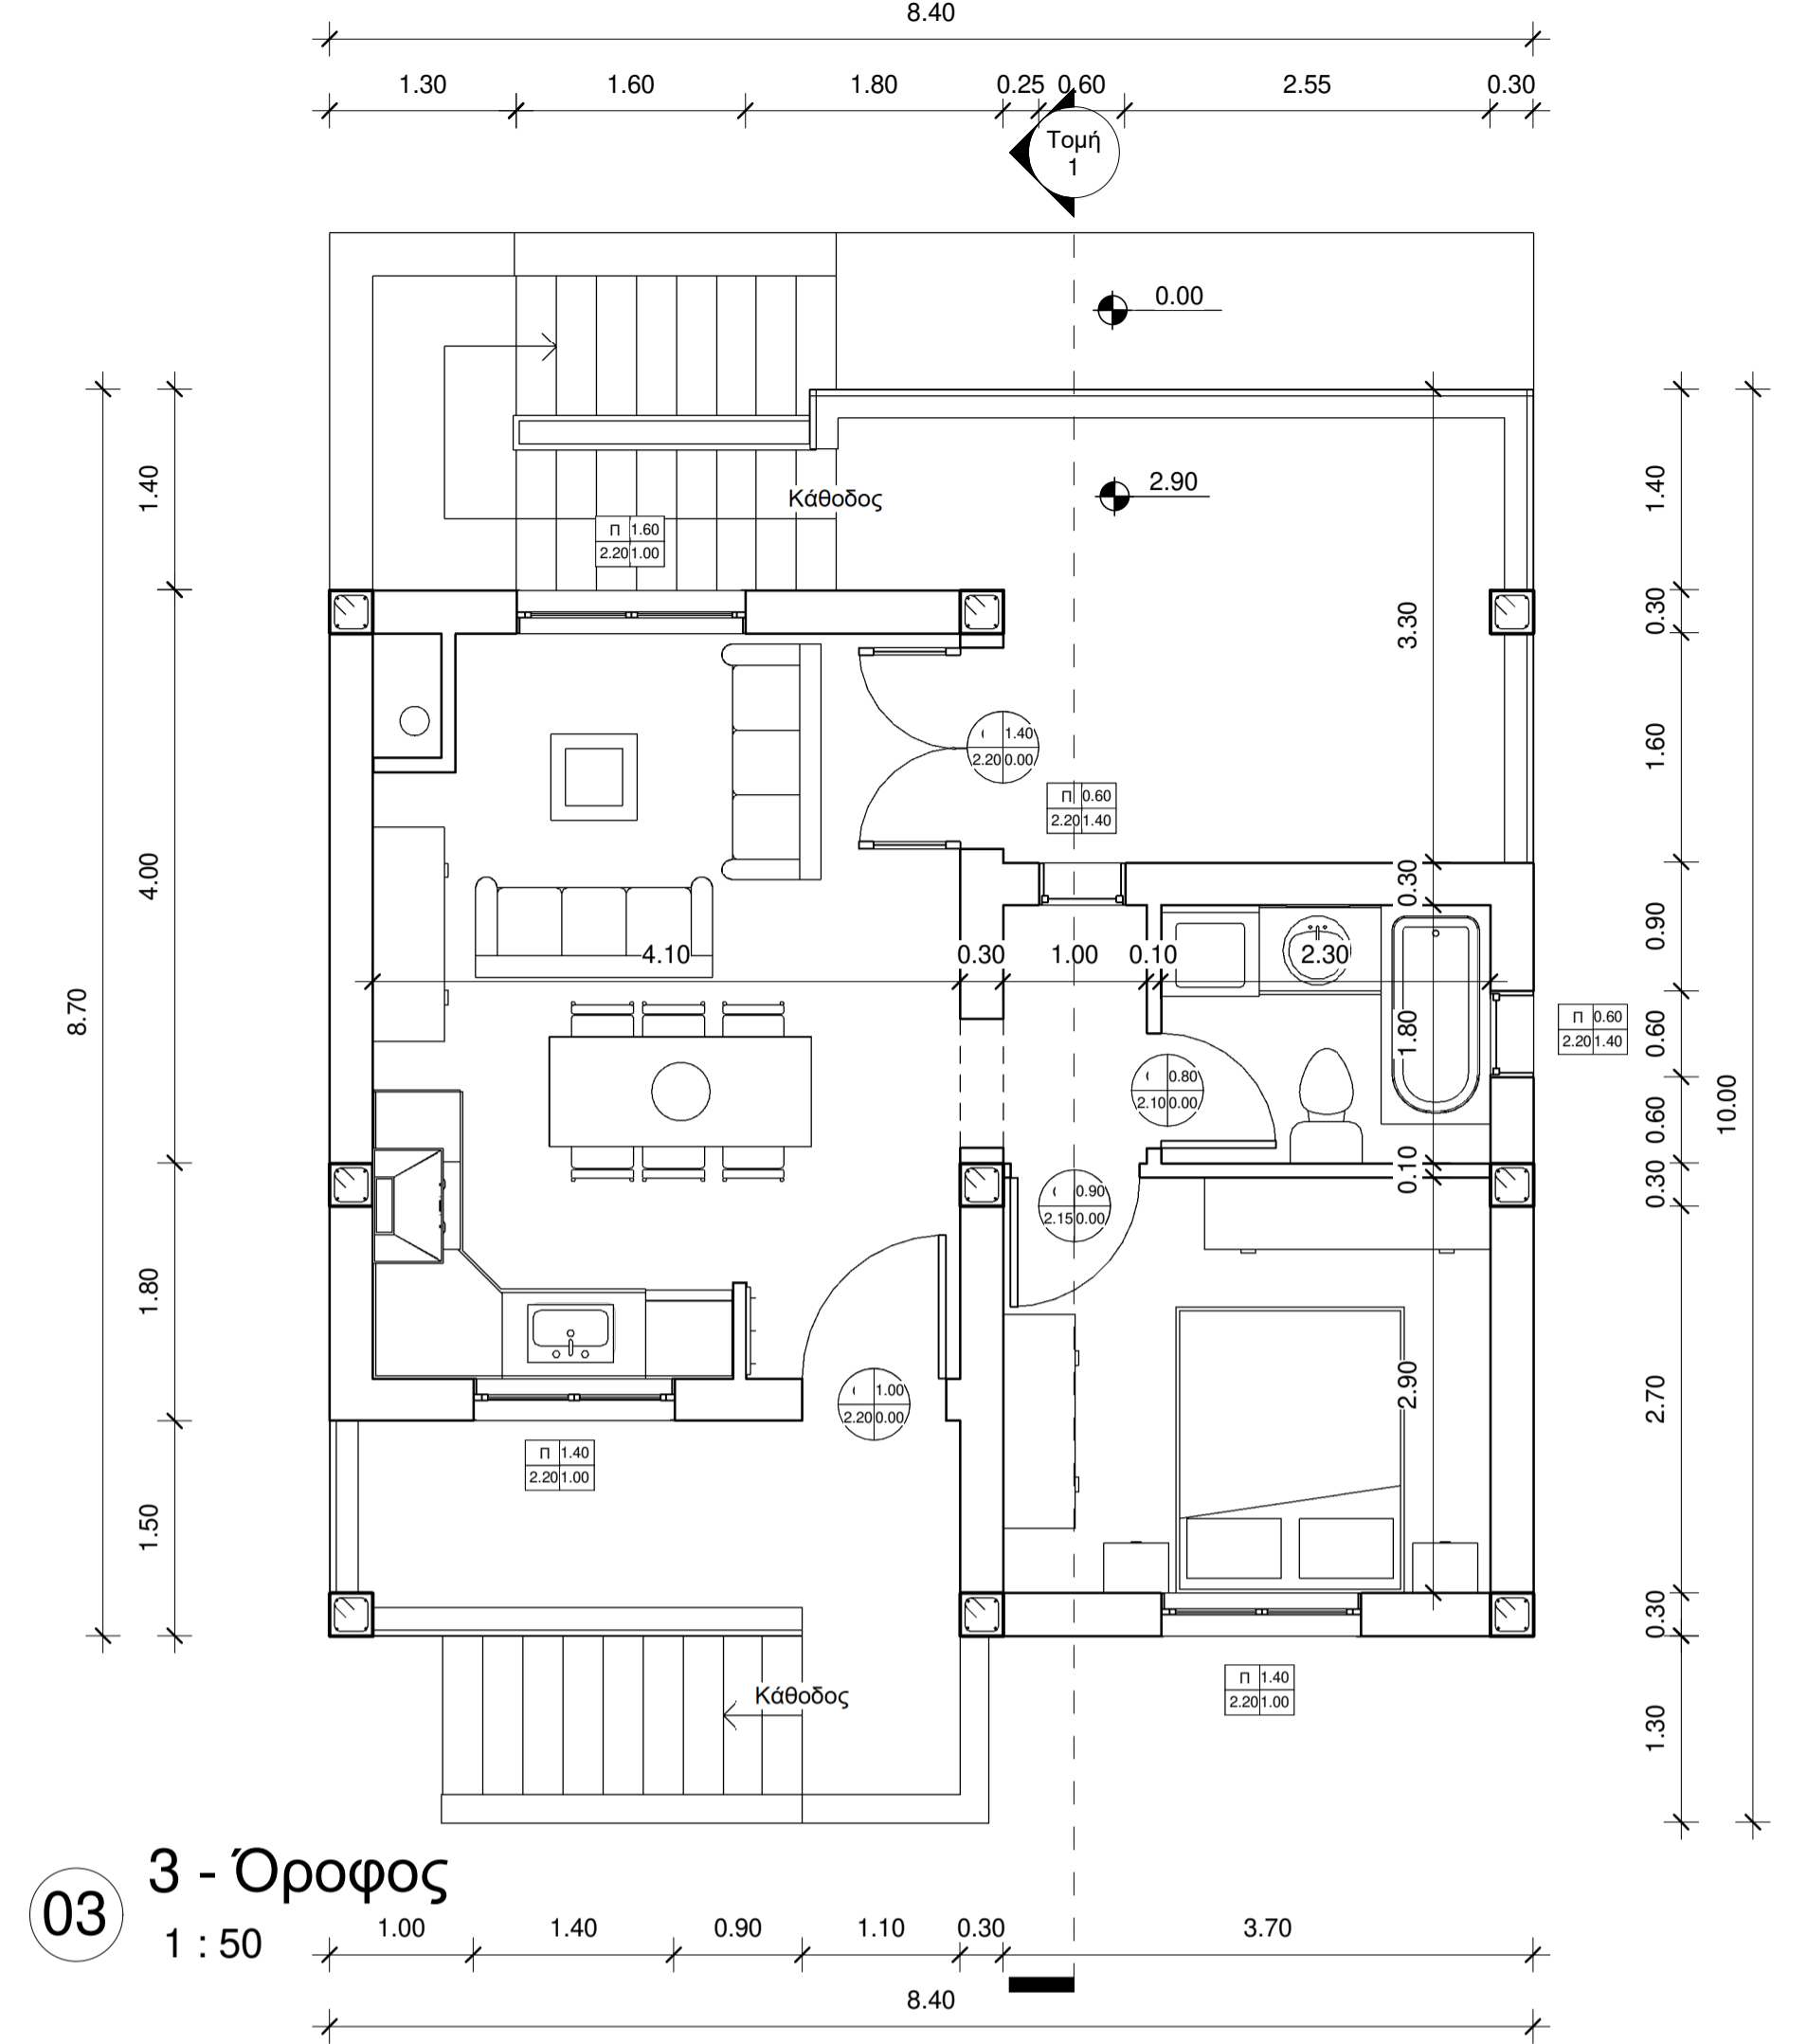

03 3 - Όροφος
1 : 50

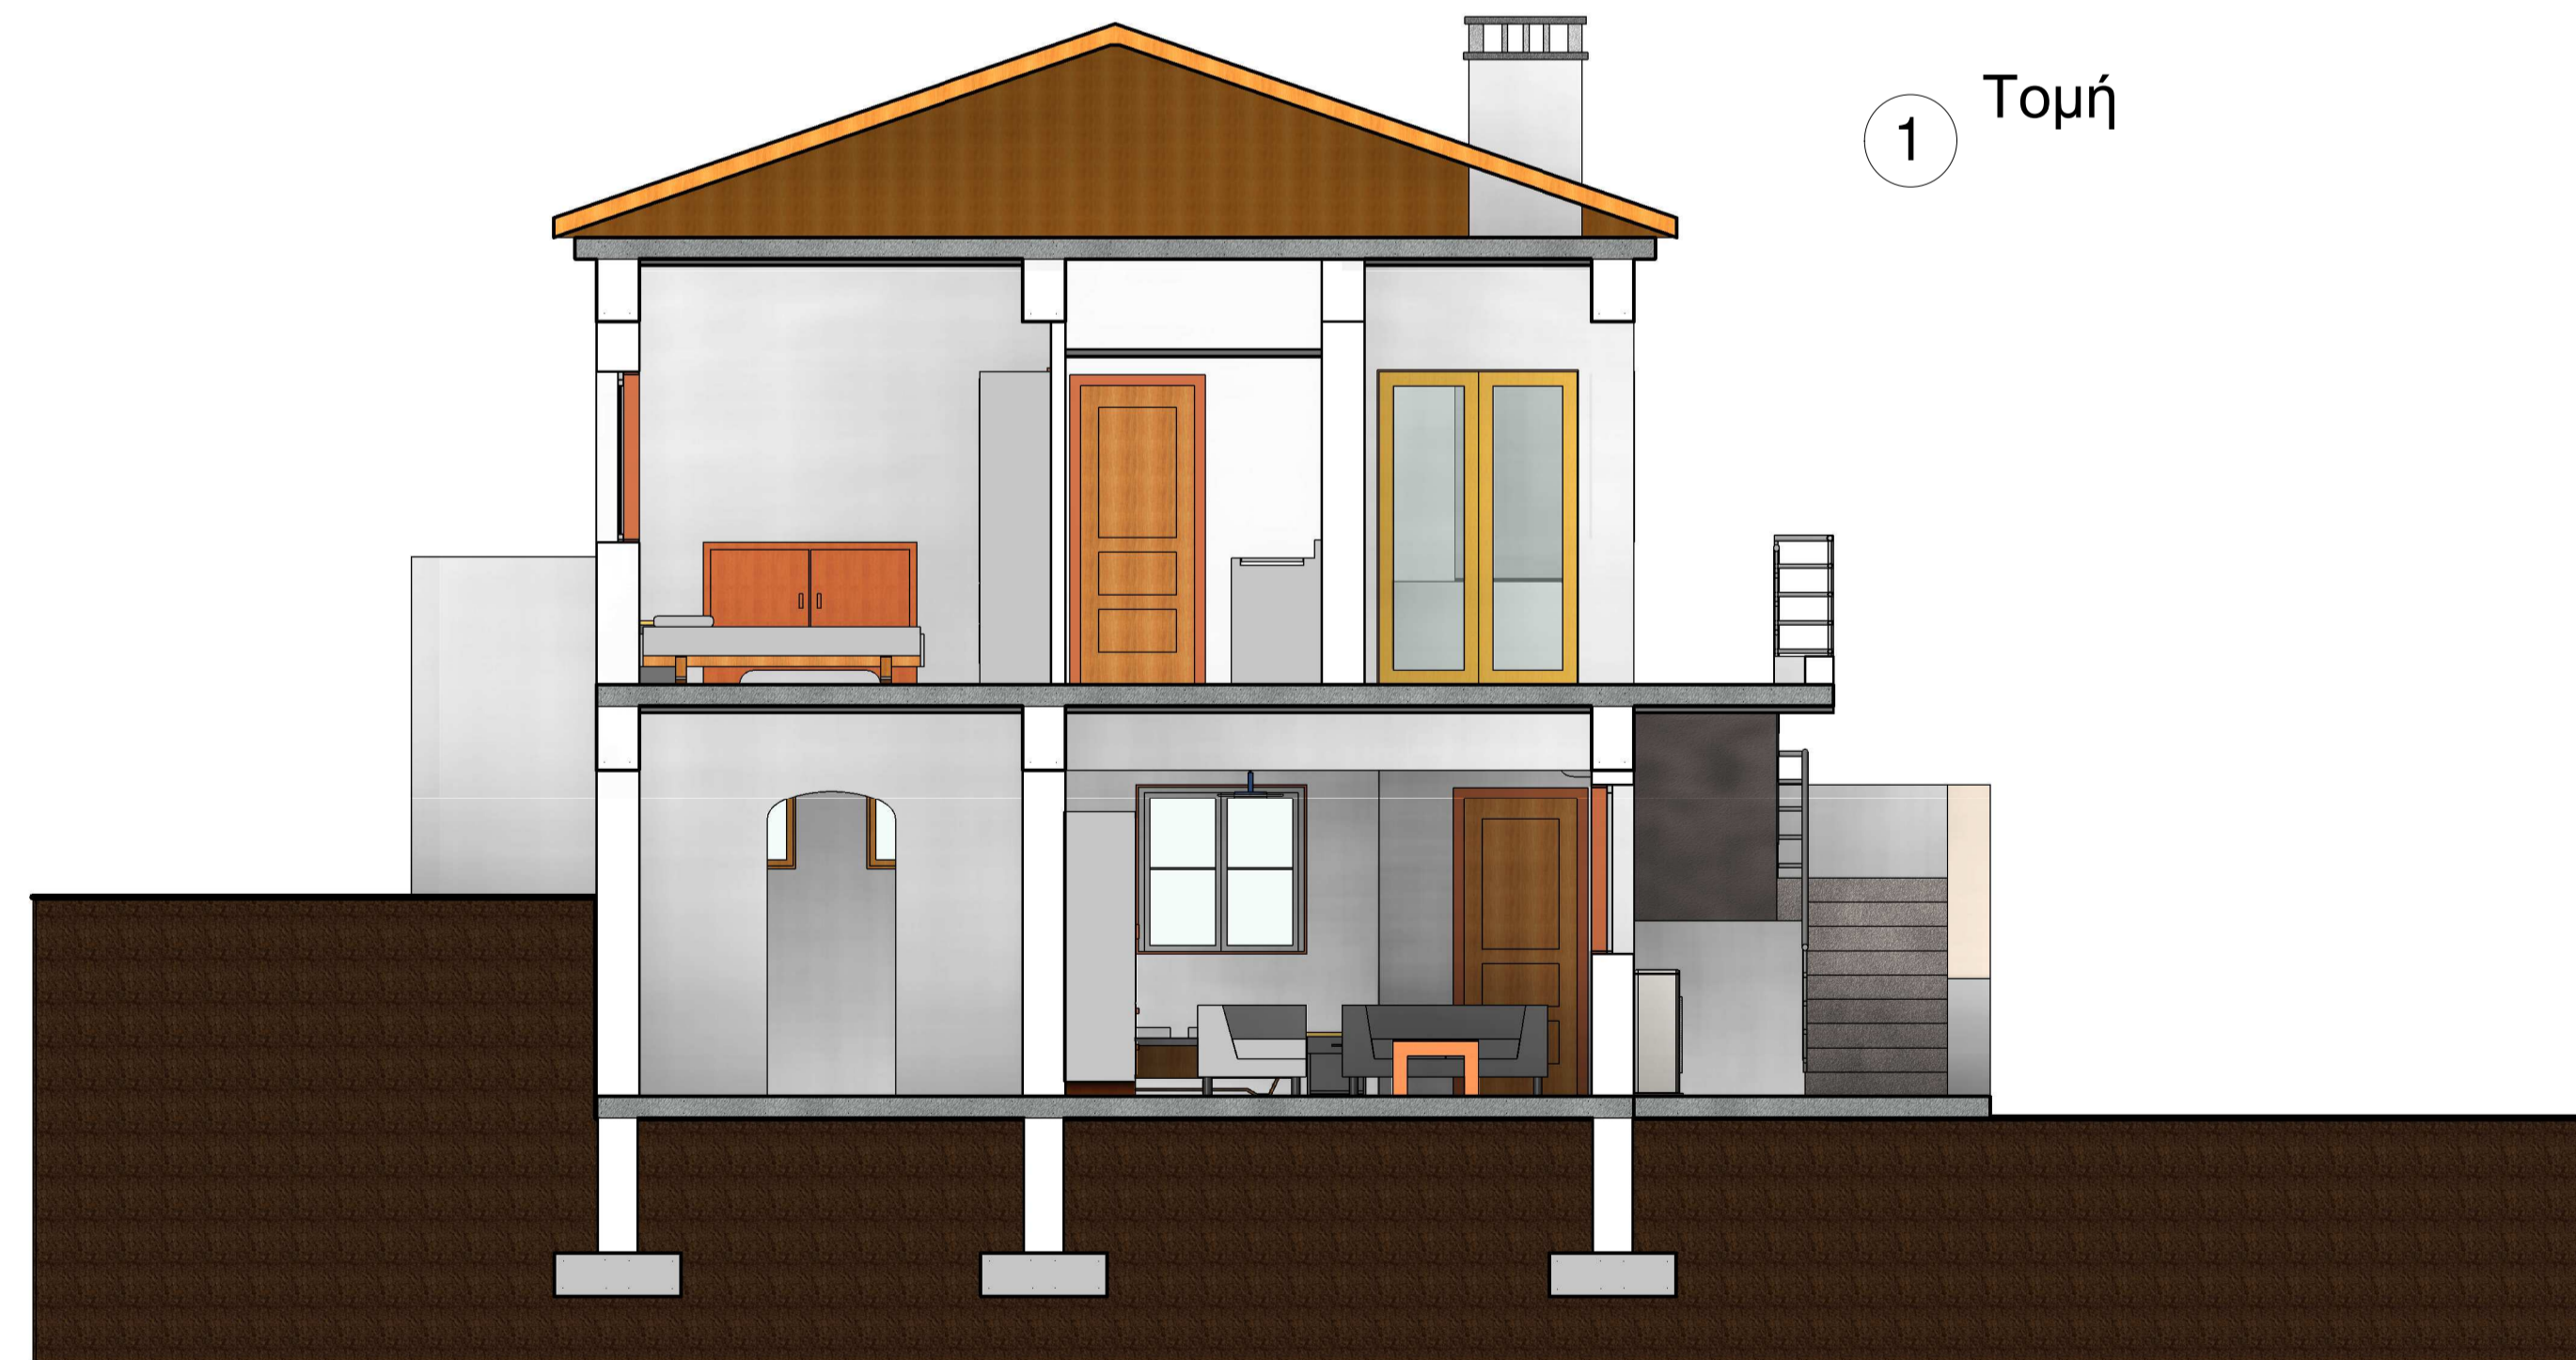

1 Τομή

| Υπολογισμός ποσότητας ακυροδέματος πλακών | | | | |
|---|--------|------------------|----------------|---------|
| Level | Family | Material: Volume | Material: Cost | Total |
| 2 - Ισόγειο | Floor | 12.35 m³ | 200.00 | 2469.60 |
| 3 - Όροφος | Floor | 10.51 m³ | 200.00 | 2102.40 |
| 4 - Στέγη | Floor | 9.92 m³ | 200.00 | 1983.60 |
| | | 32.78 m³ | | 6555.60 |



05 Εσωτερικός χώρος

