




1 2 - Ισόγειο
1 : 50

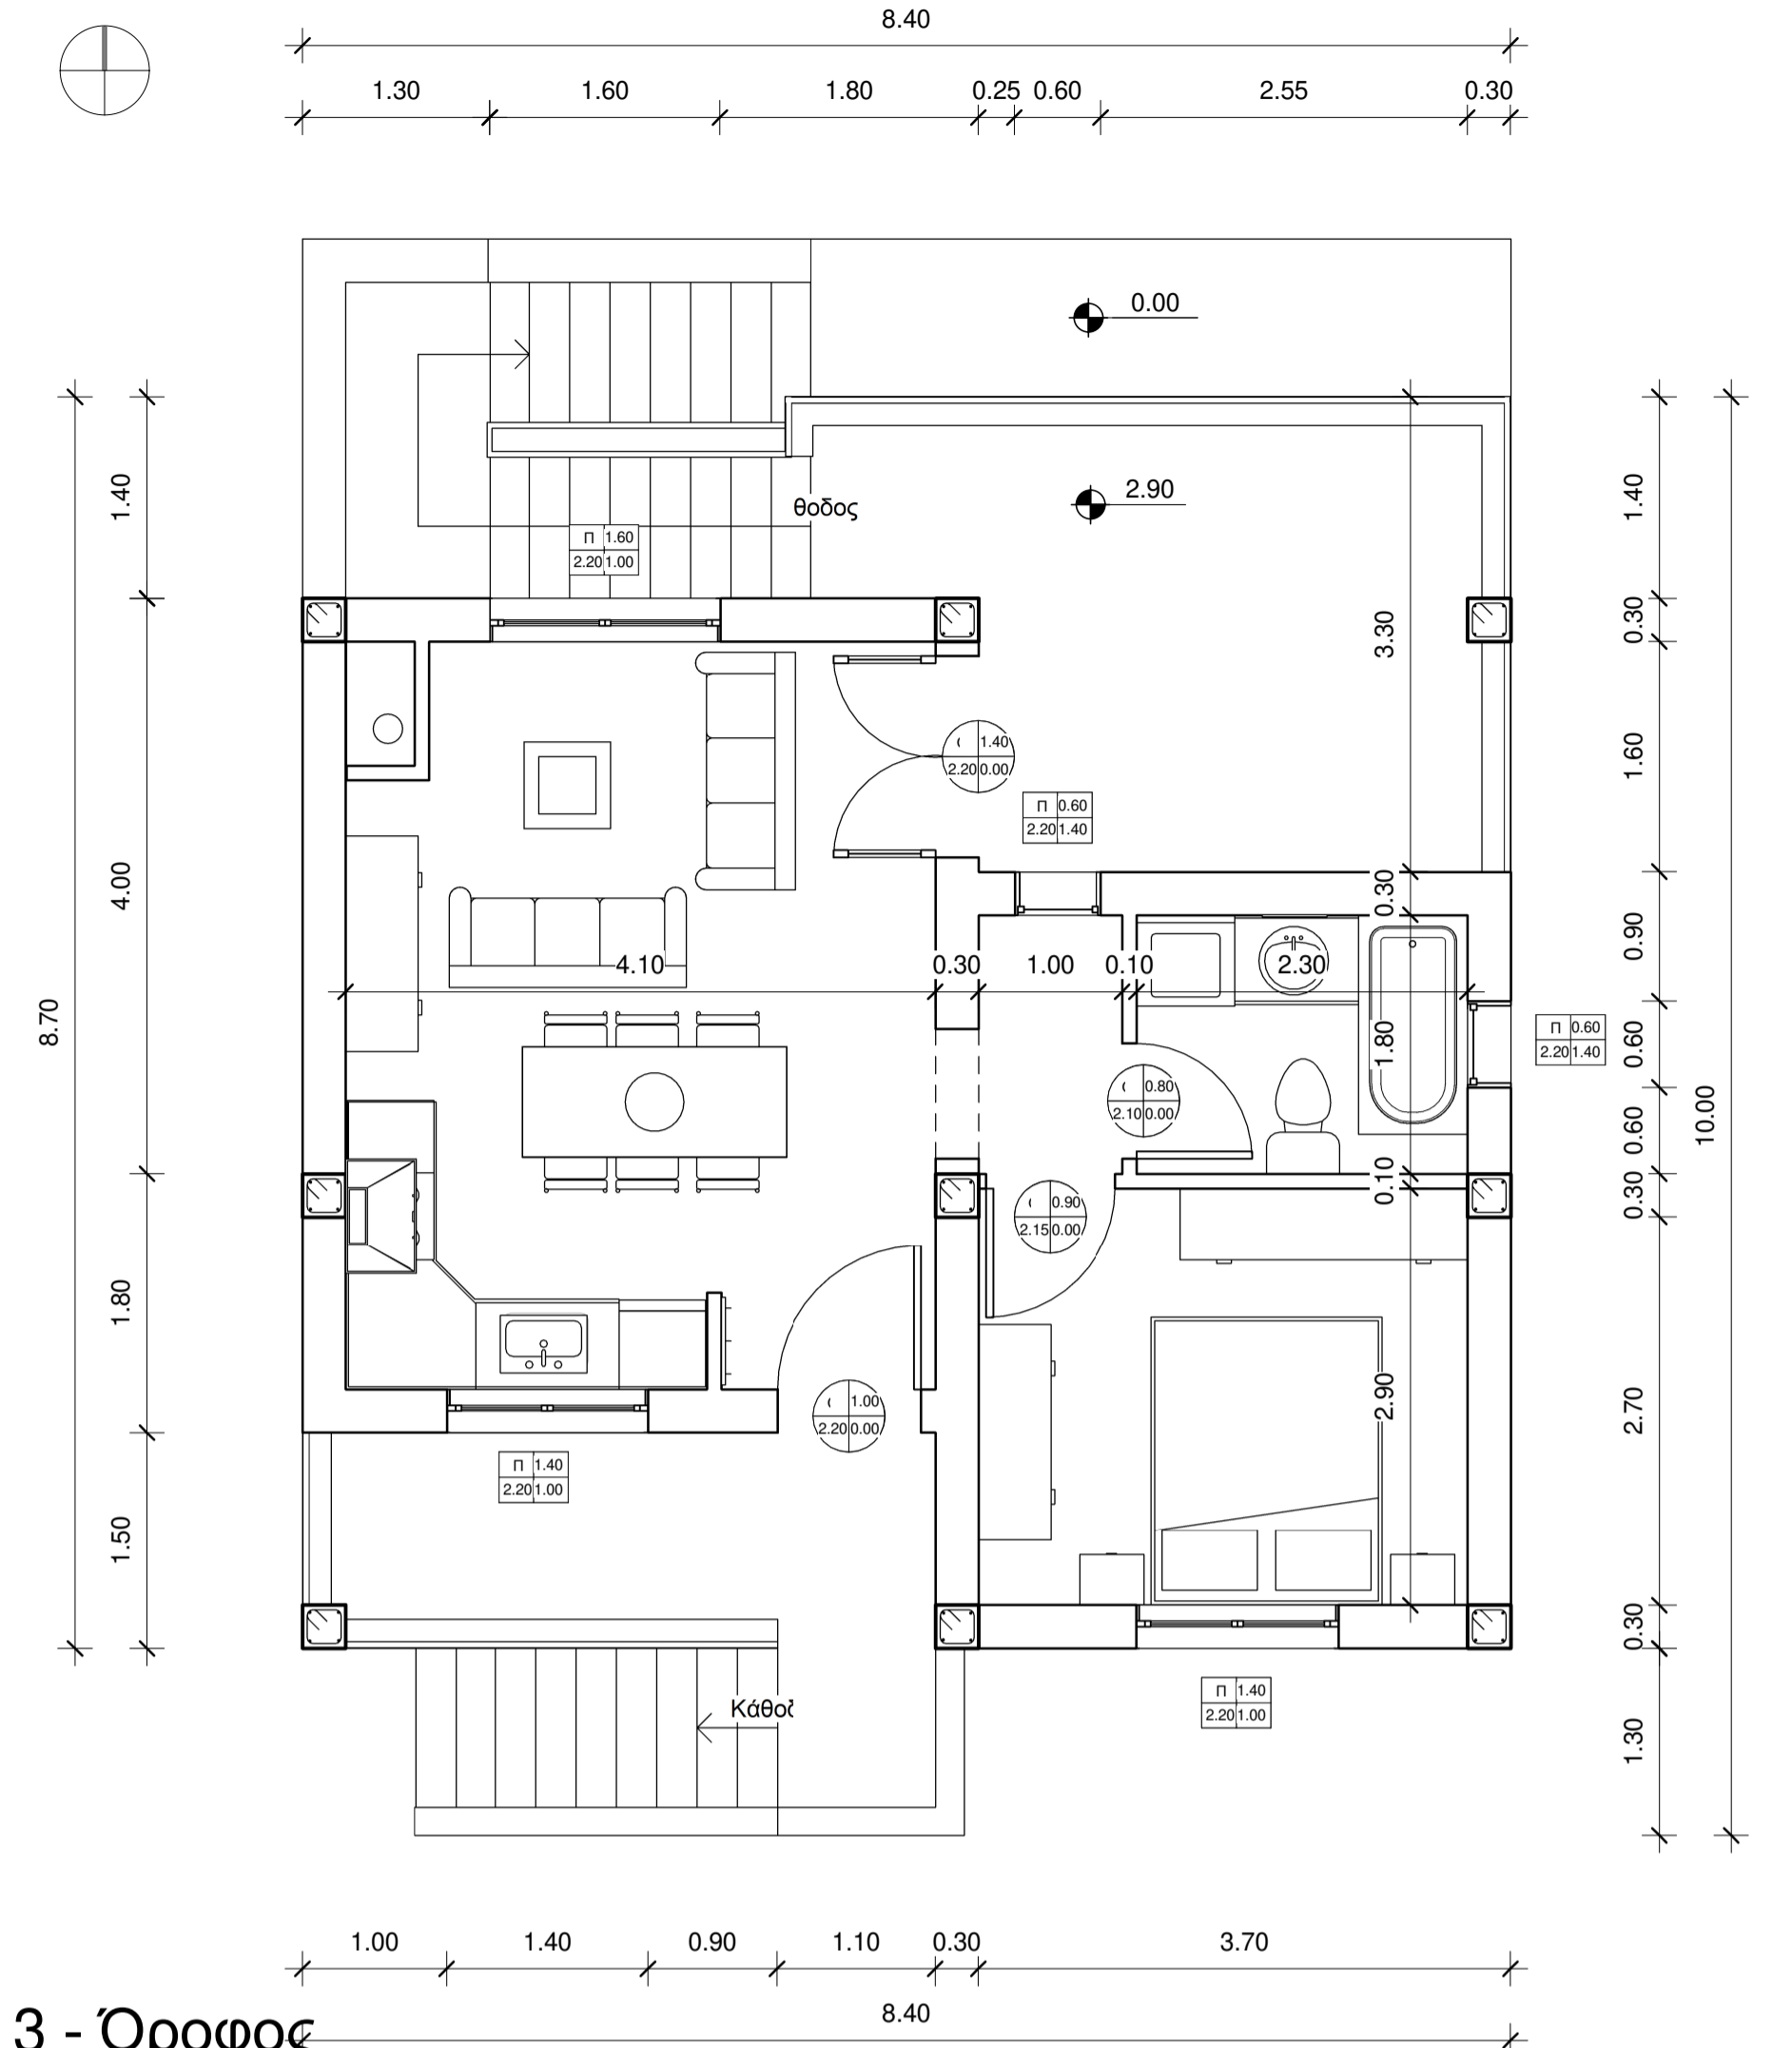

2 3 - Όροφος
1 : 50

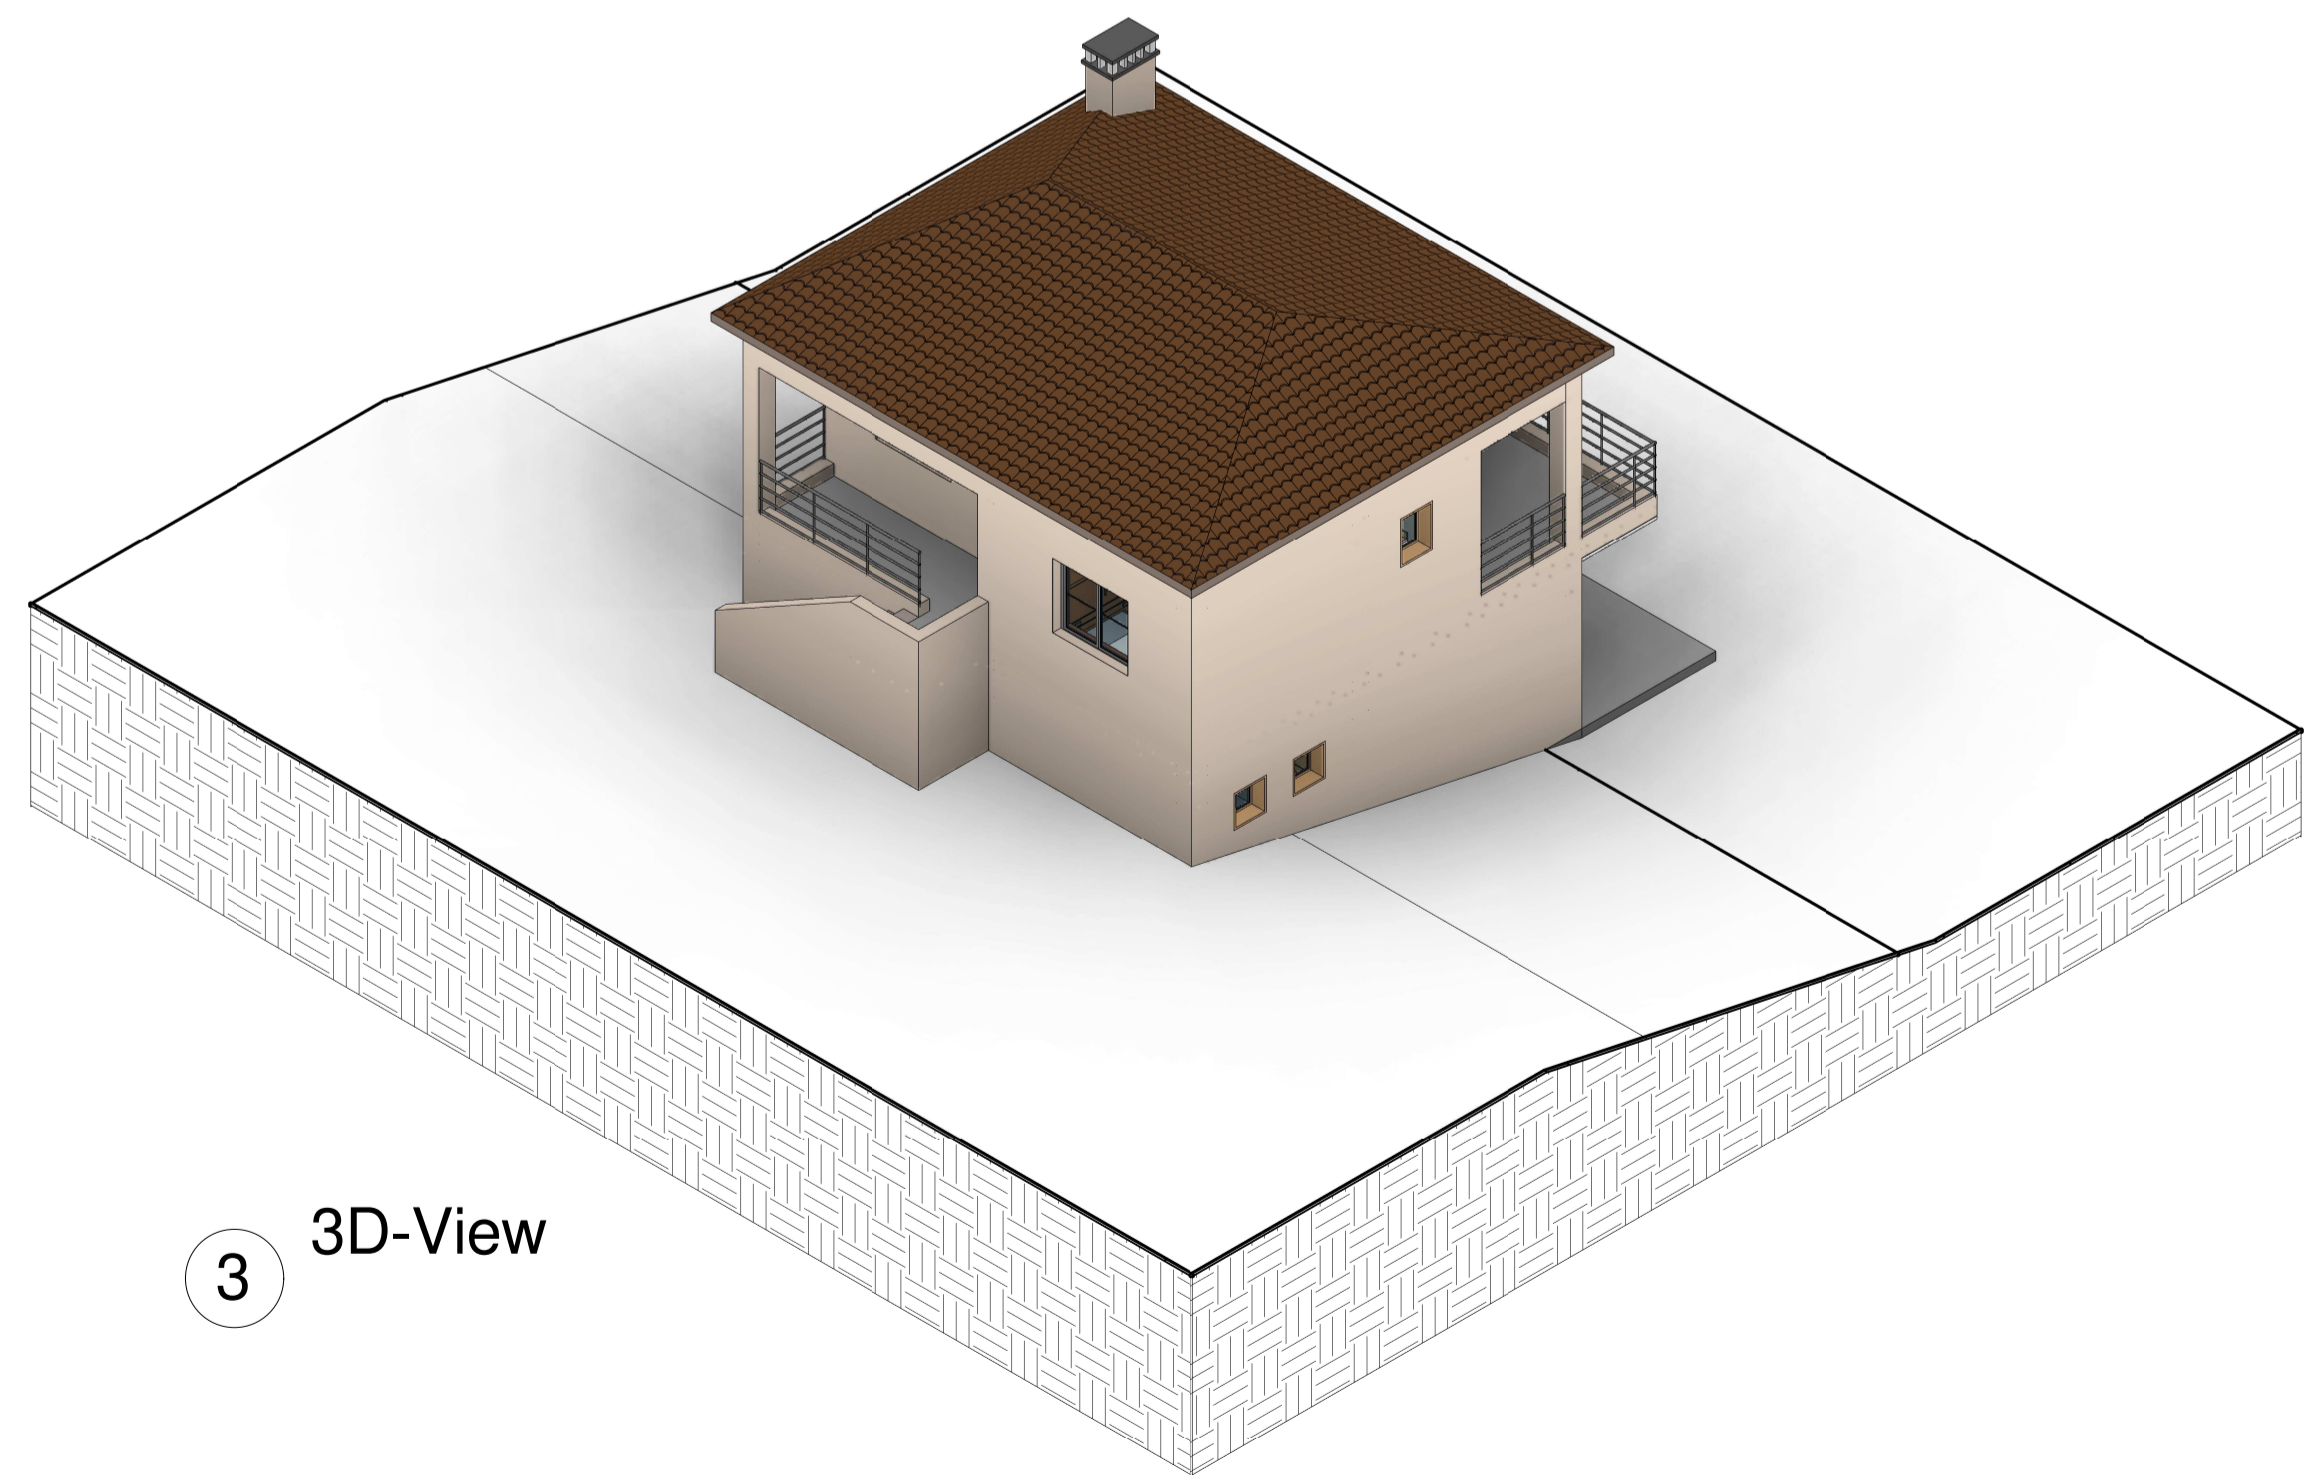

3 3D-View

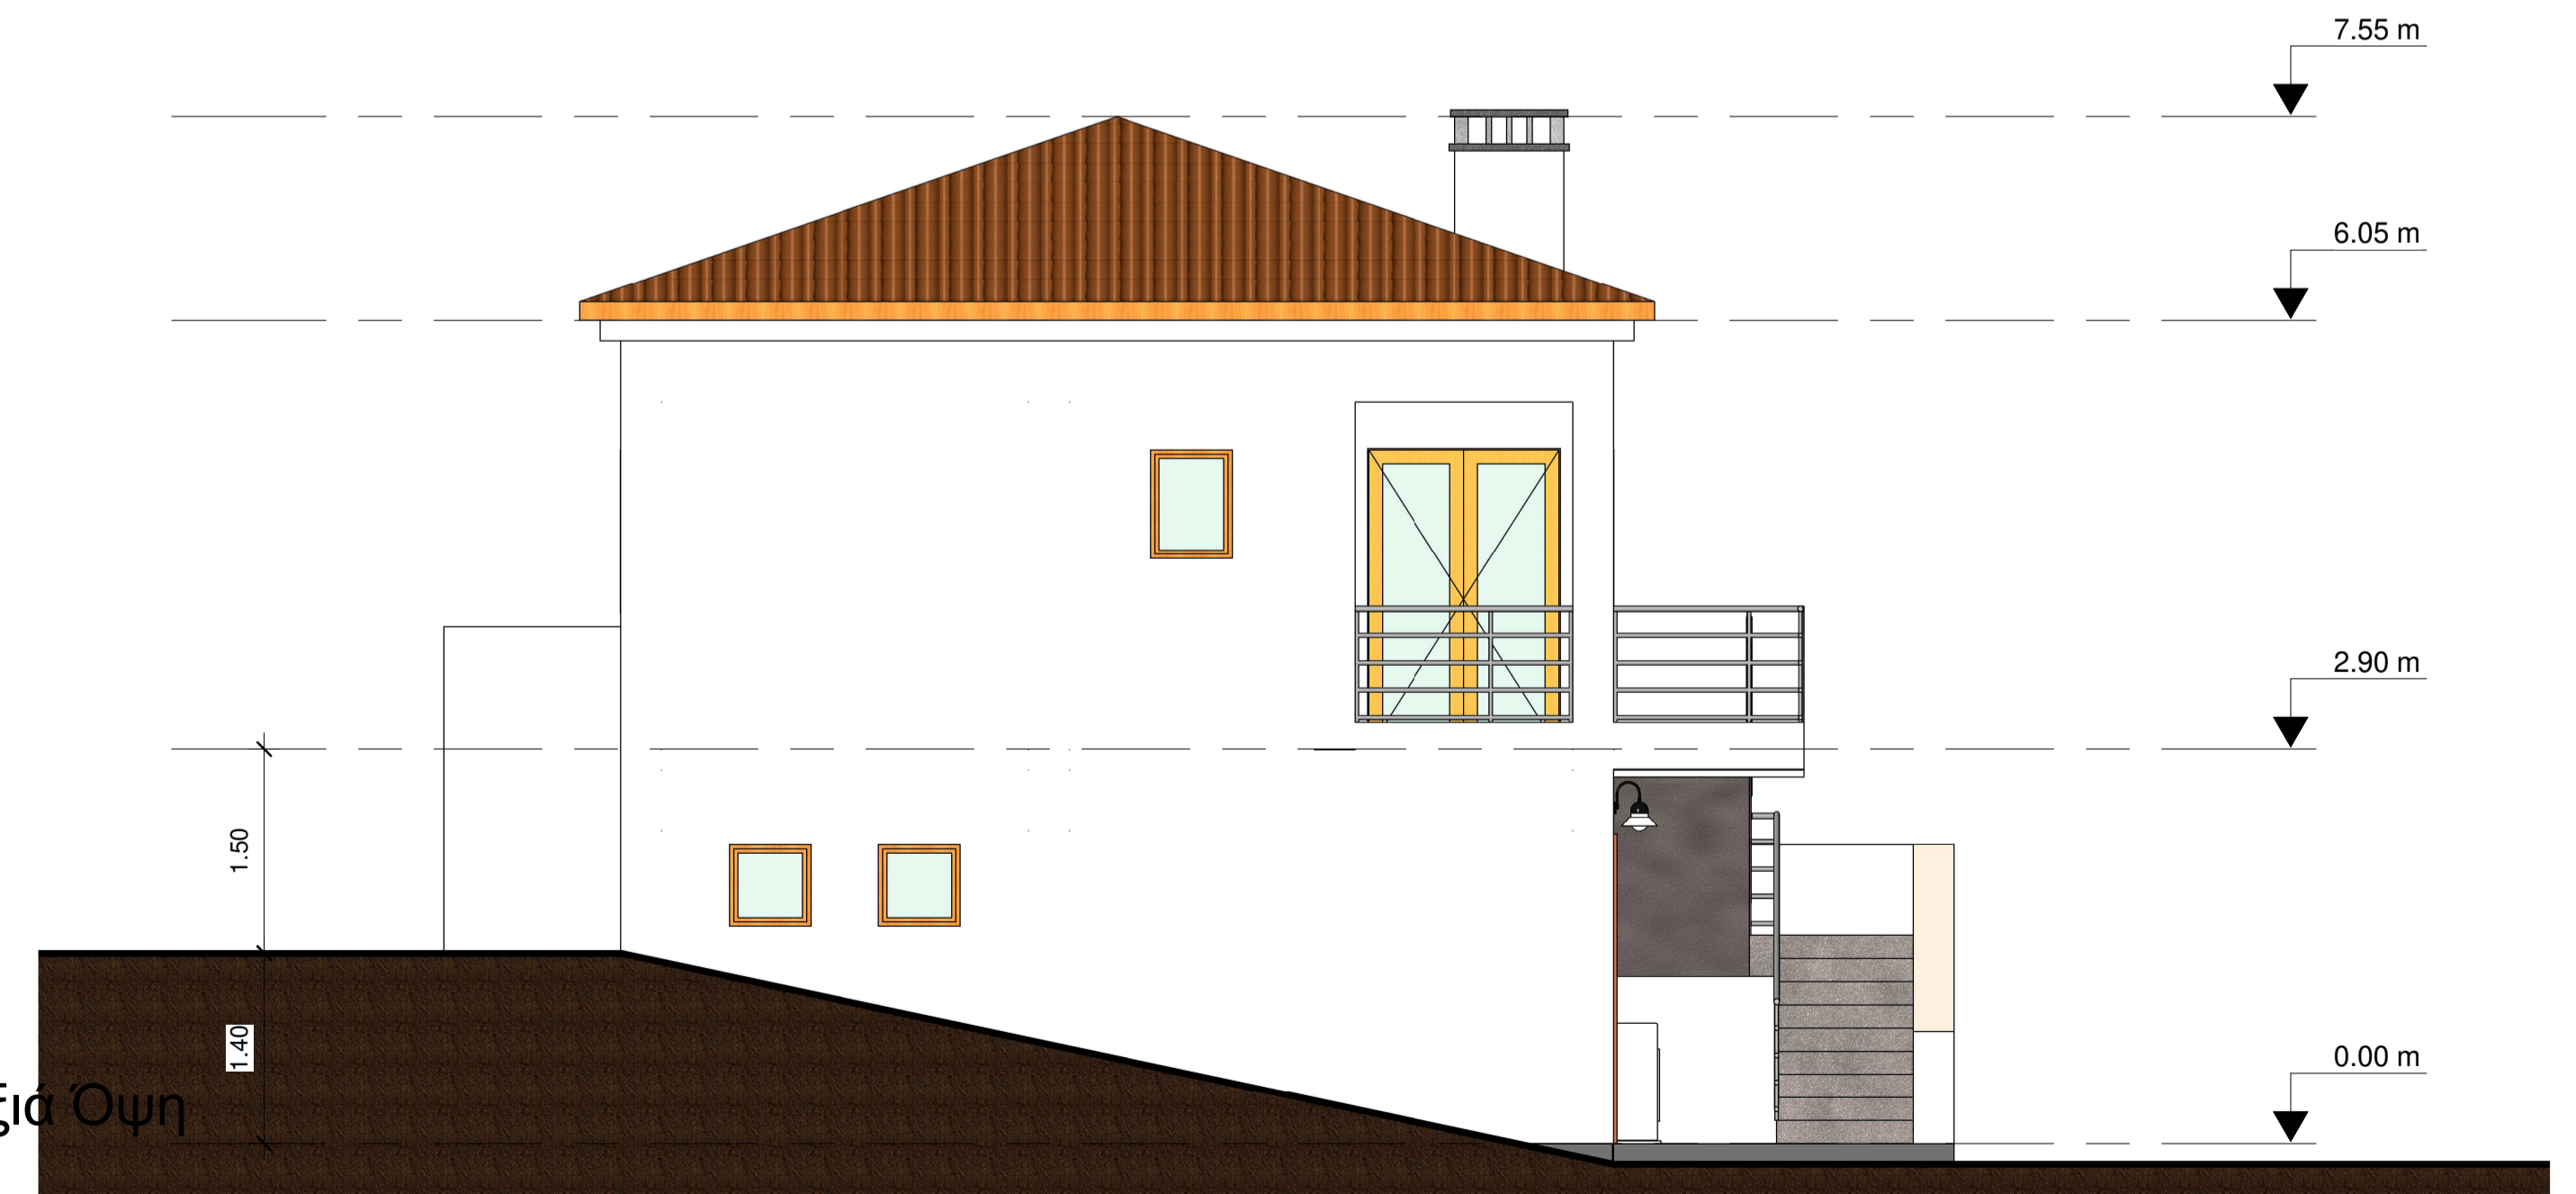

4 2 - Δεξιά Οψη
1 : 50

