




6 3D View

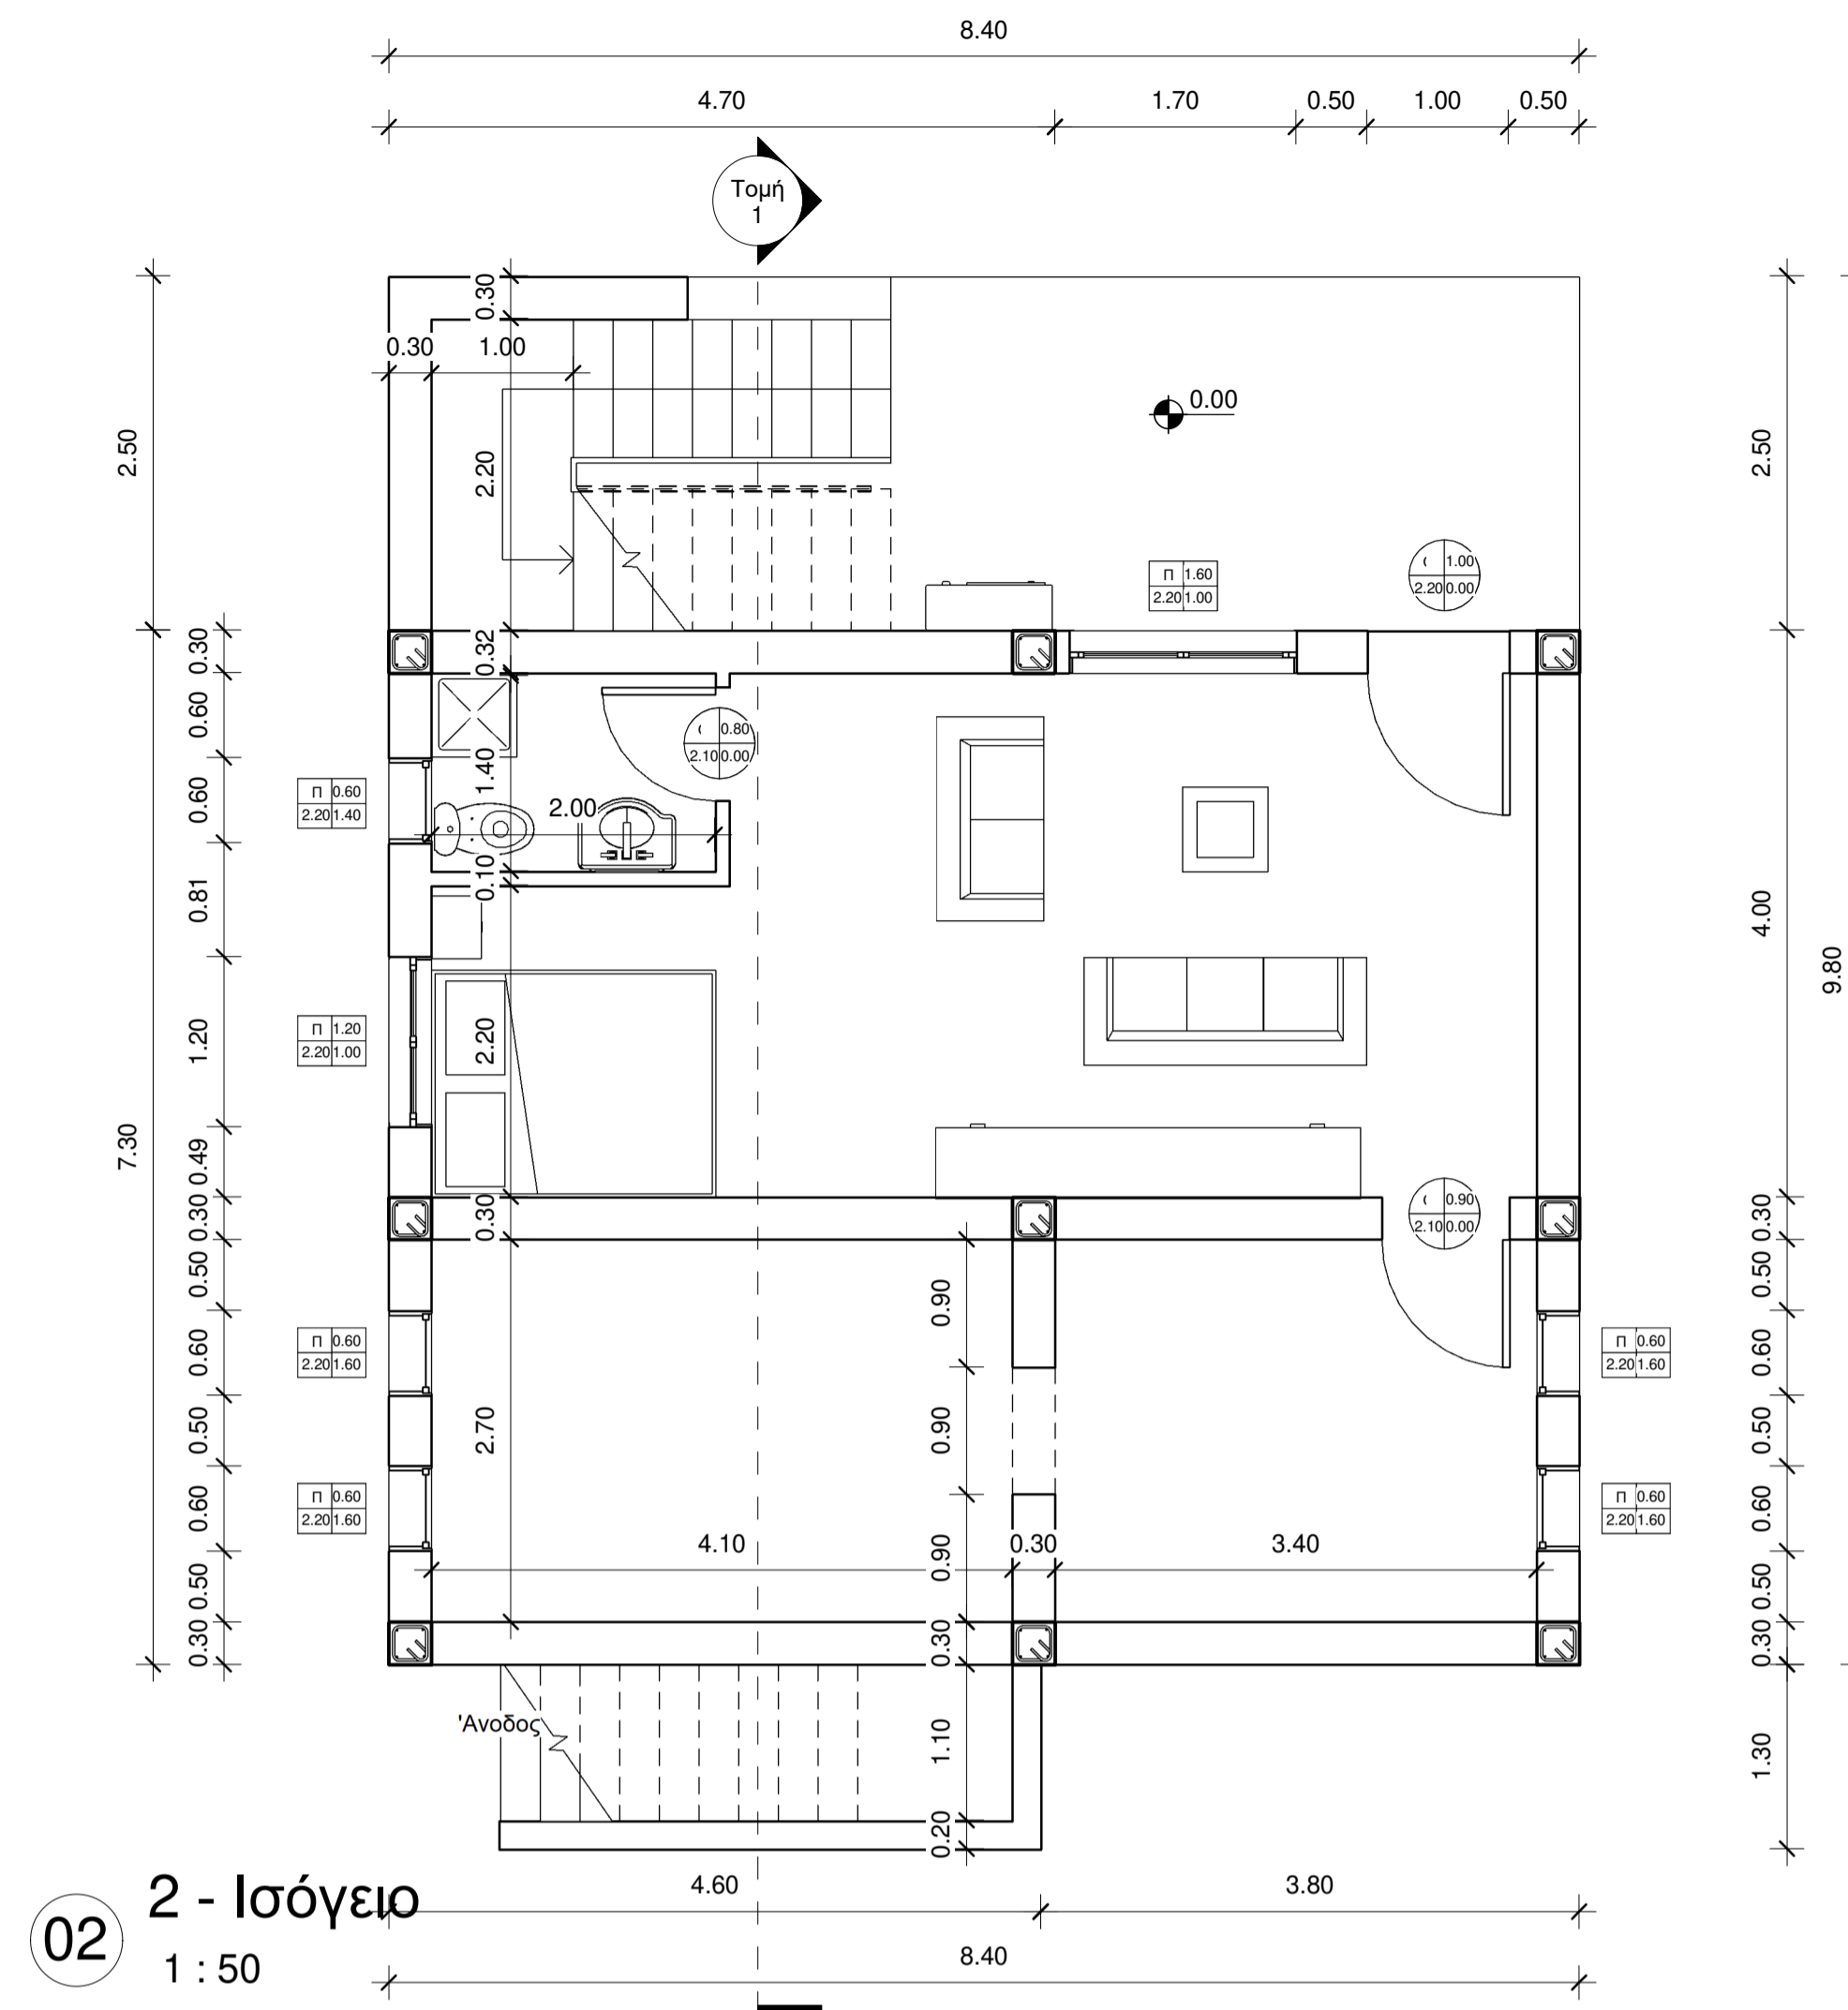

02 2 - Ισόγειο  
1 : 50

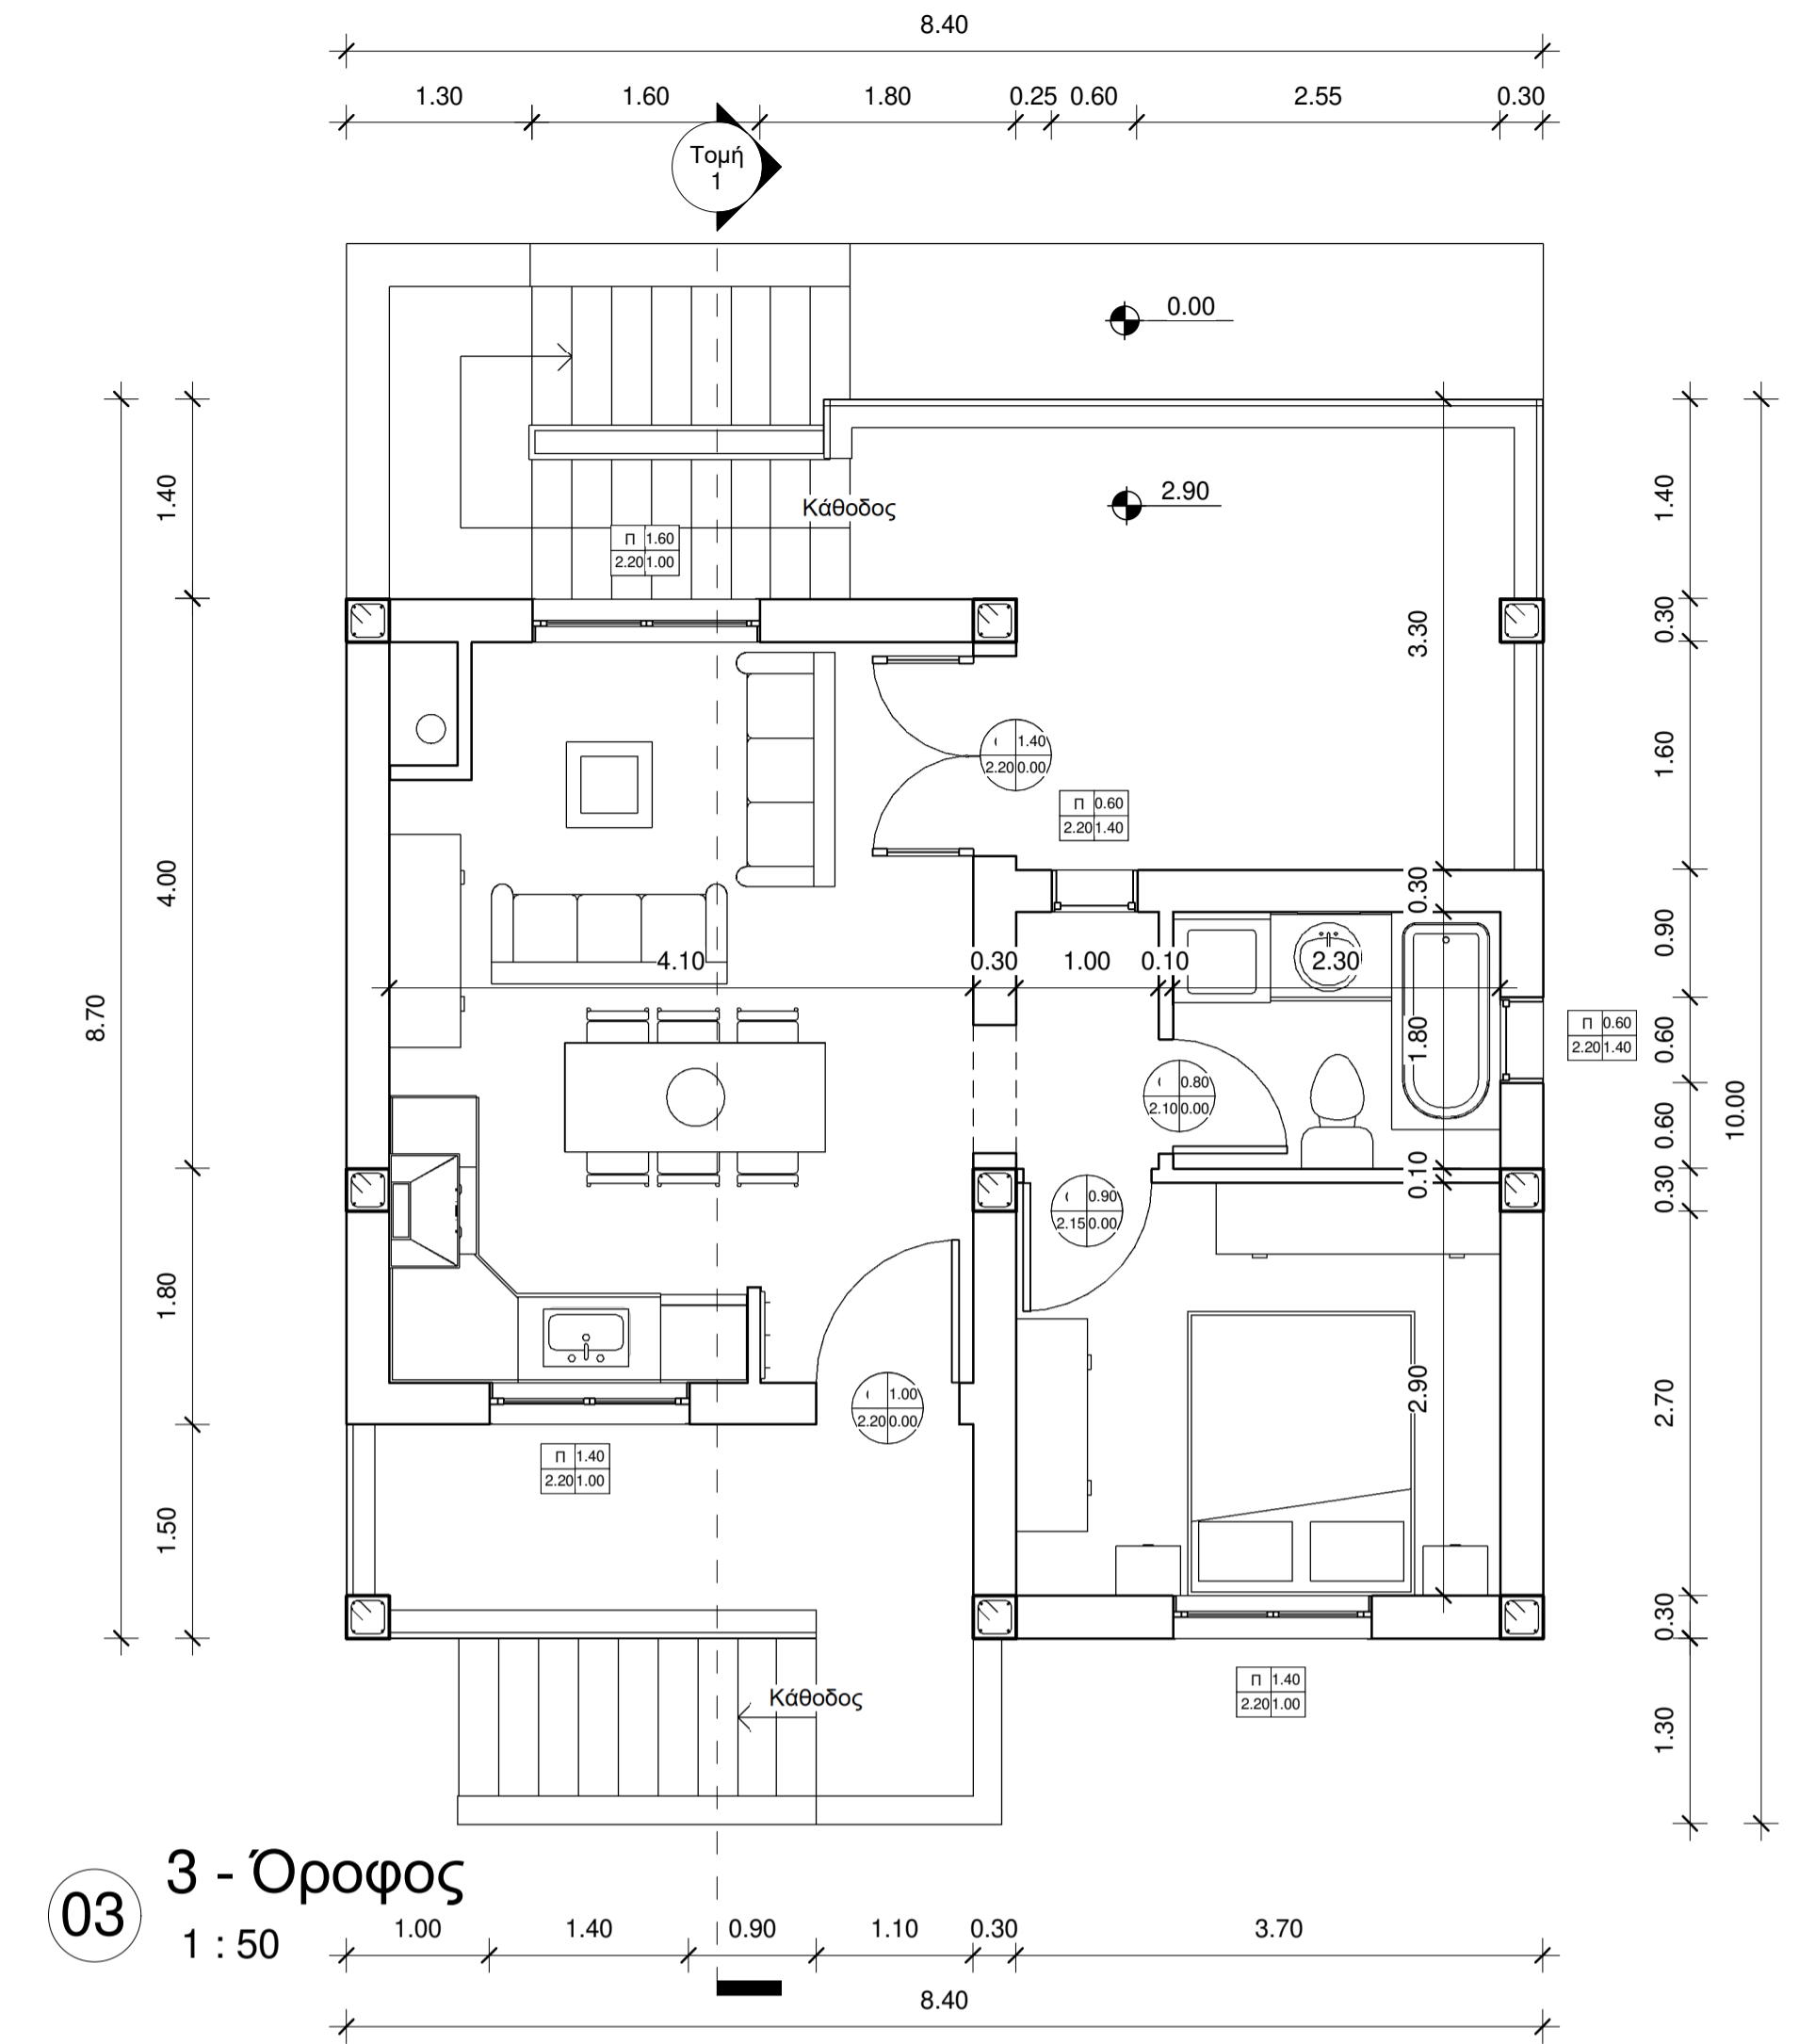

03 3 - Όροφος  
1 : 50

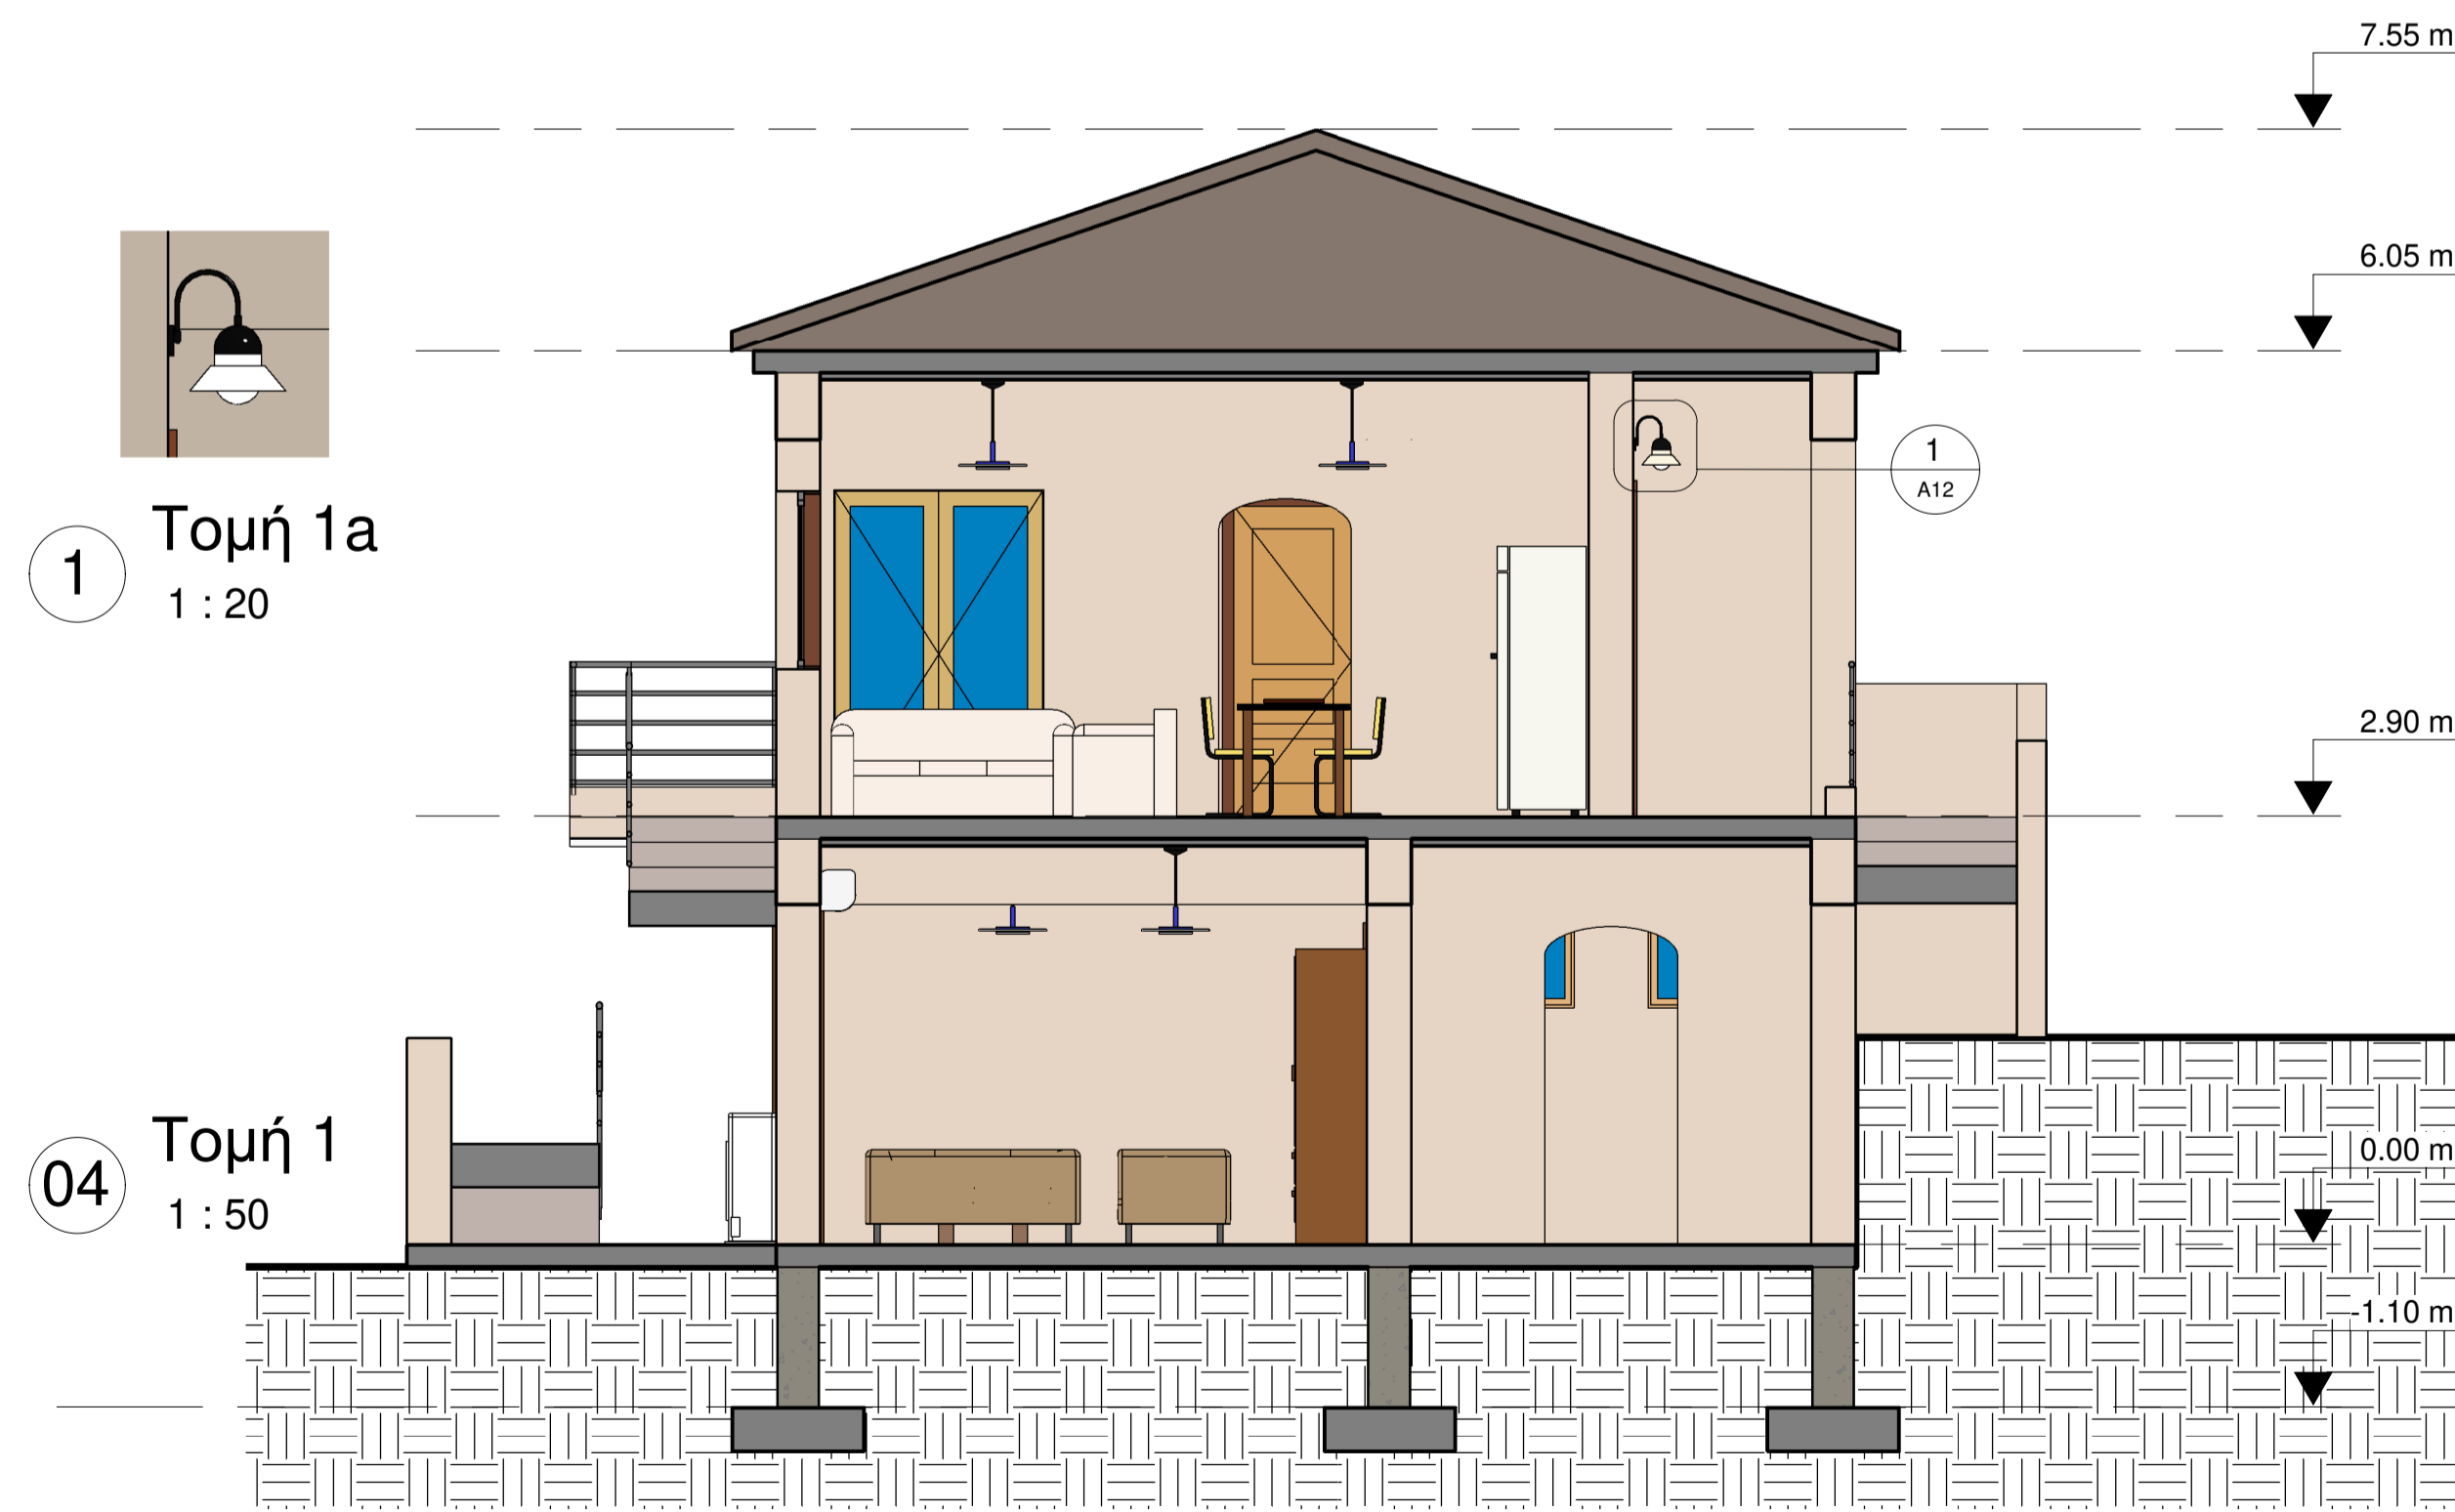

1 Τομή 1a  
1 : 20

04 Τομή 1  
1 : 50



05 Εσωτερικός χώρος

