




ΠΛΑΤΑΝΙ ΑΧΑΪΑΣ - ΝΑΟΣ ΑΓ. ΝΙΚΟΛΑΟΥ - ΑΠΟΤΥΠΩΣΗ Σχ.ΥΚ.Ν.04 ΤΟΜΗ ΑΑ Κλ. 1:50

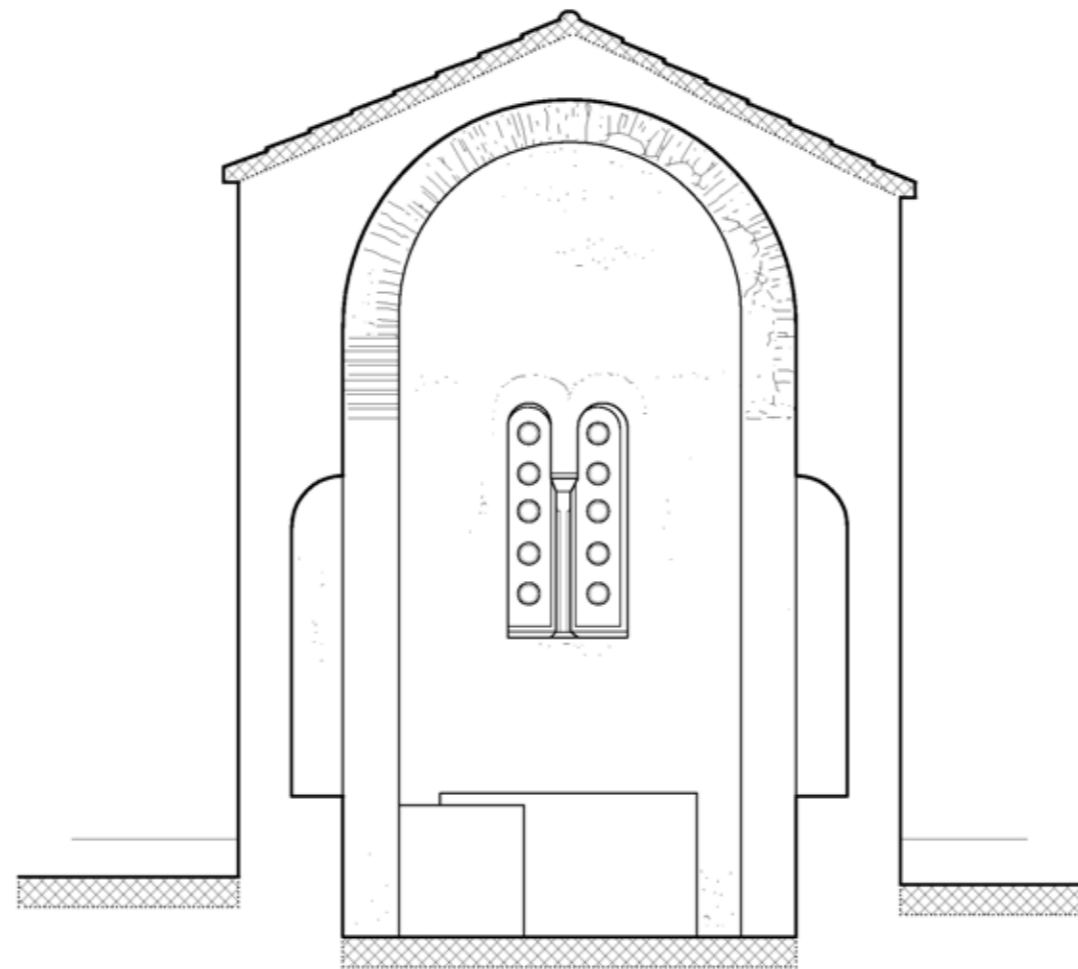


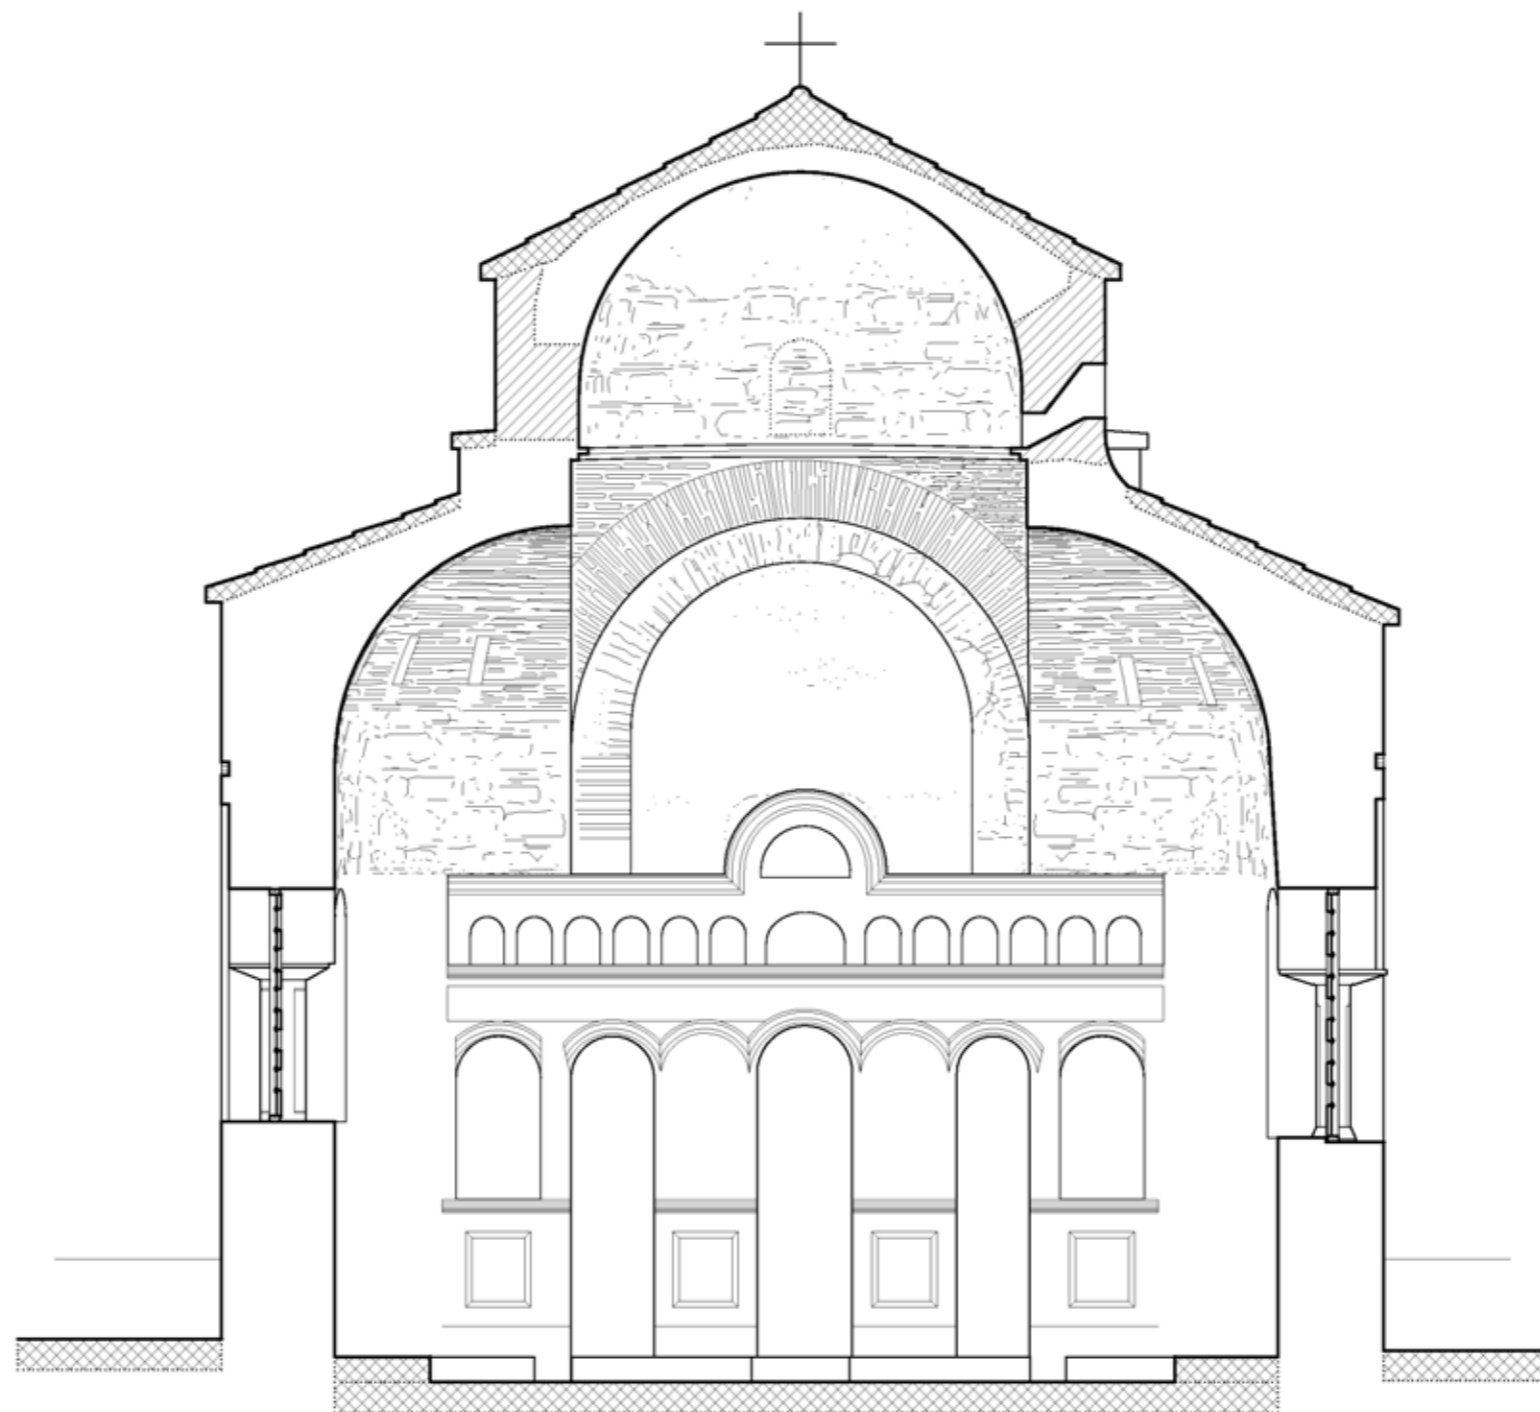

0 1 2 3 4 5M

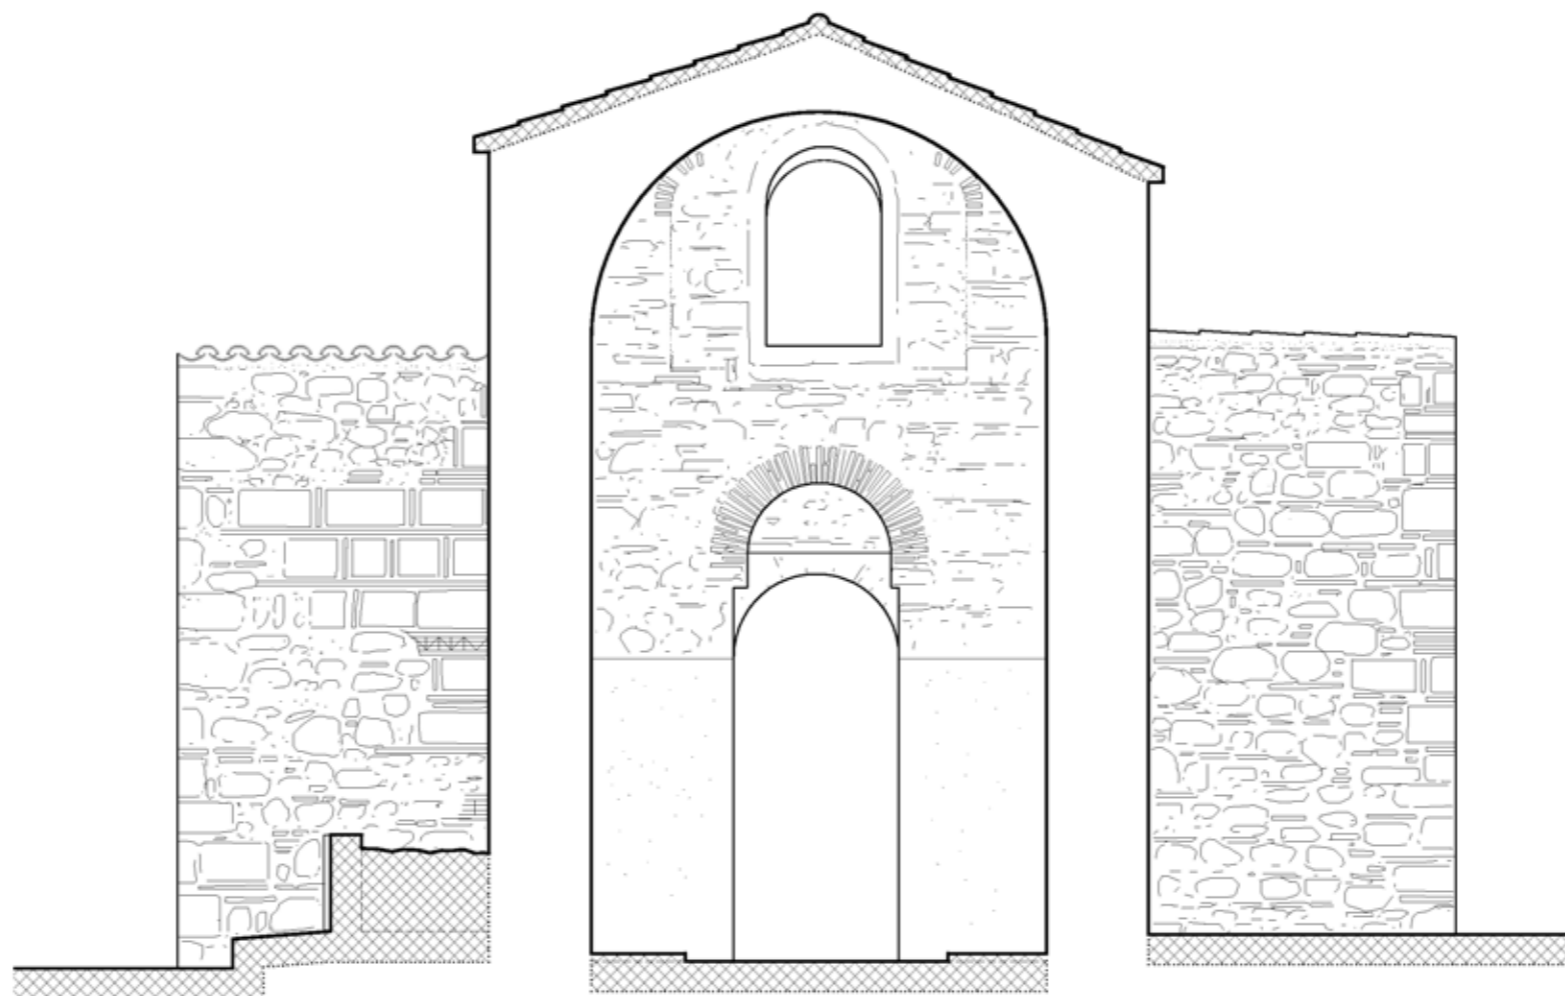



0 1 2 3 4 5M

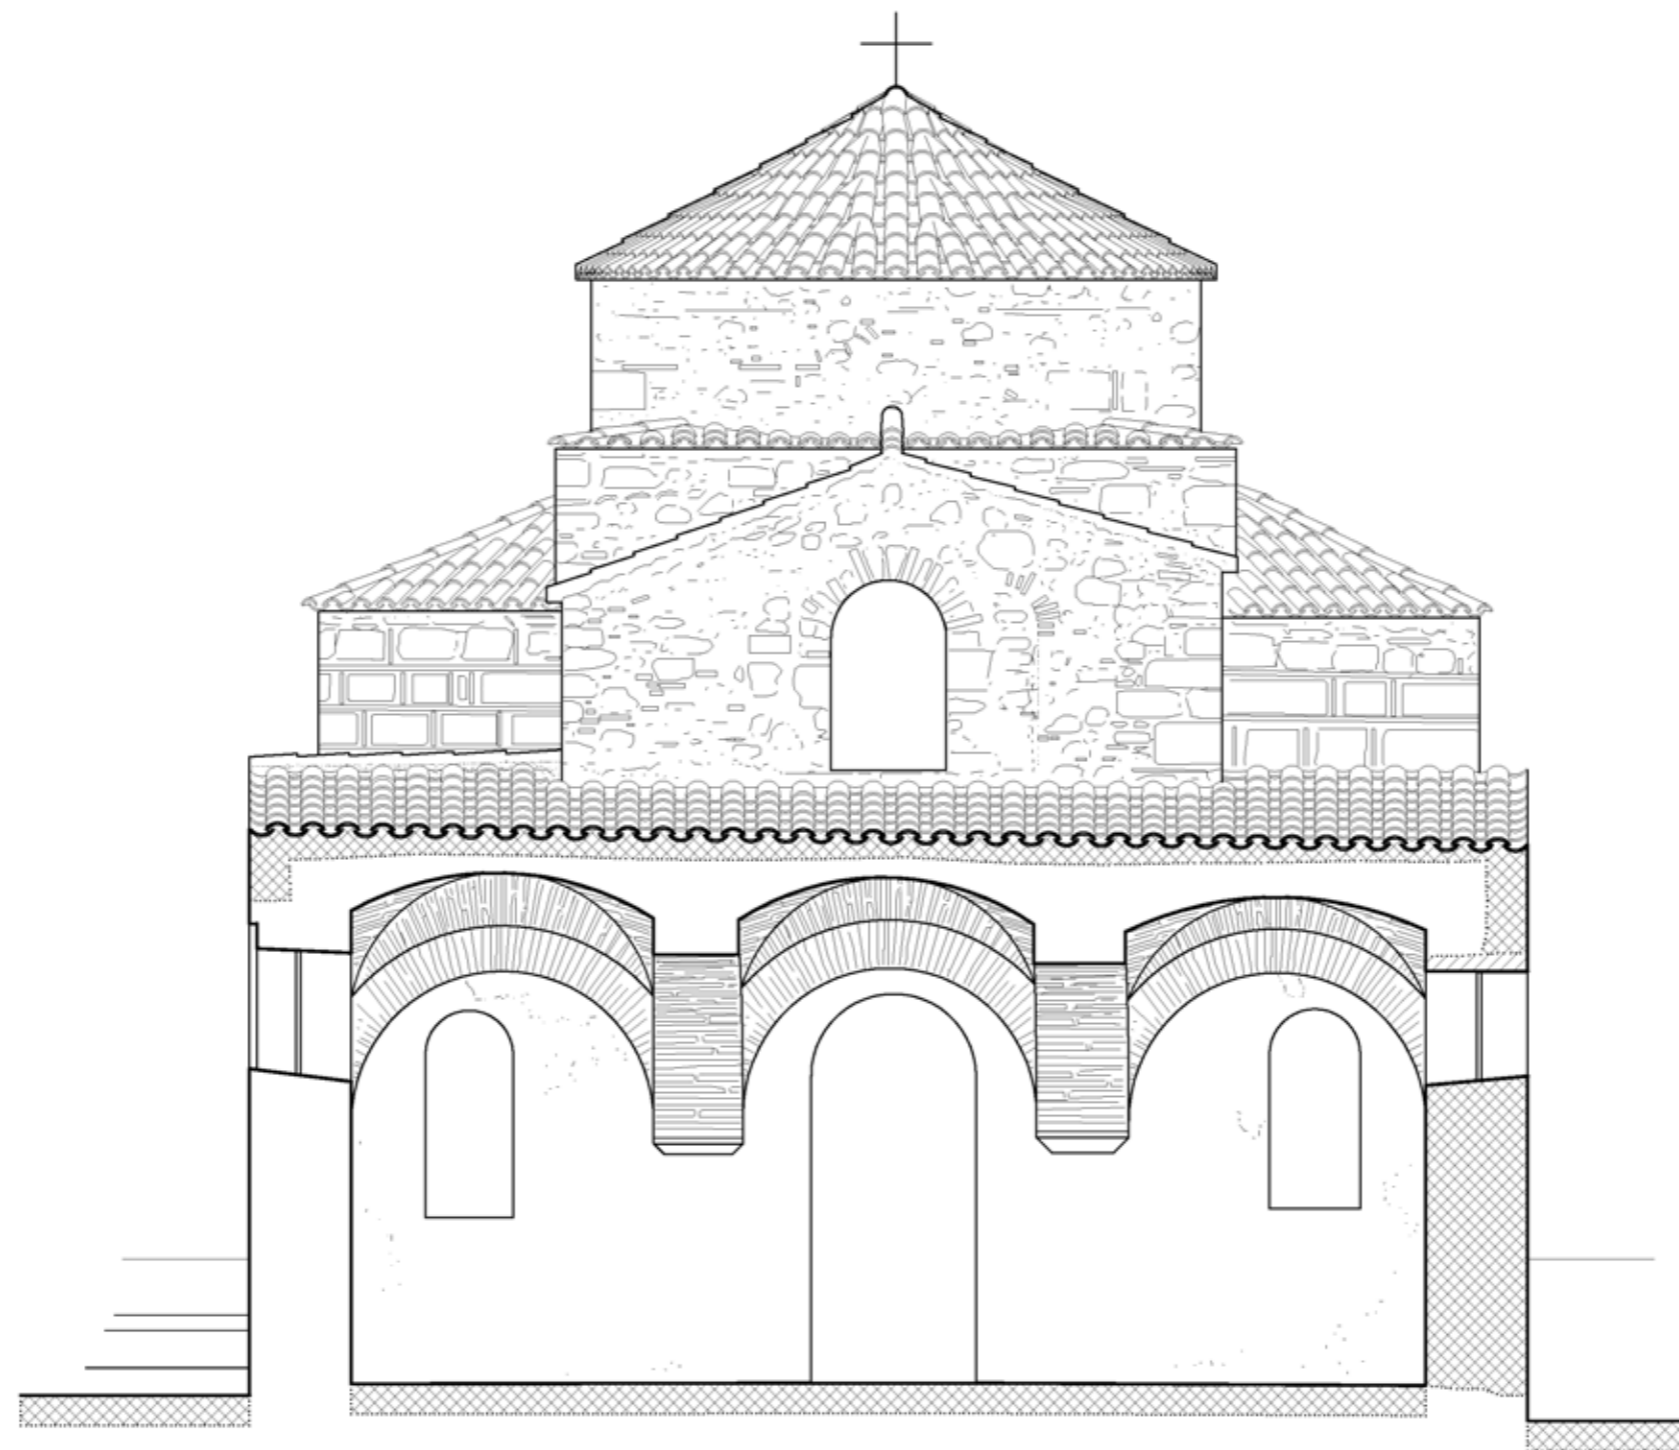



0 1 2 3 4 5M



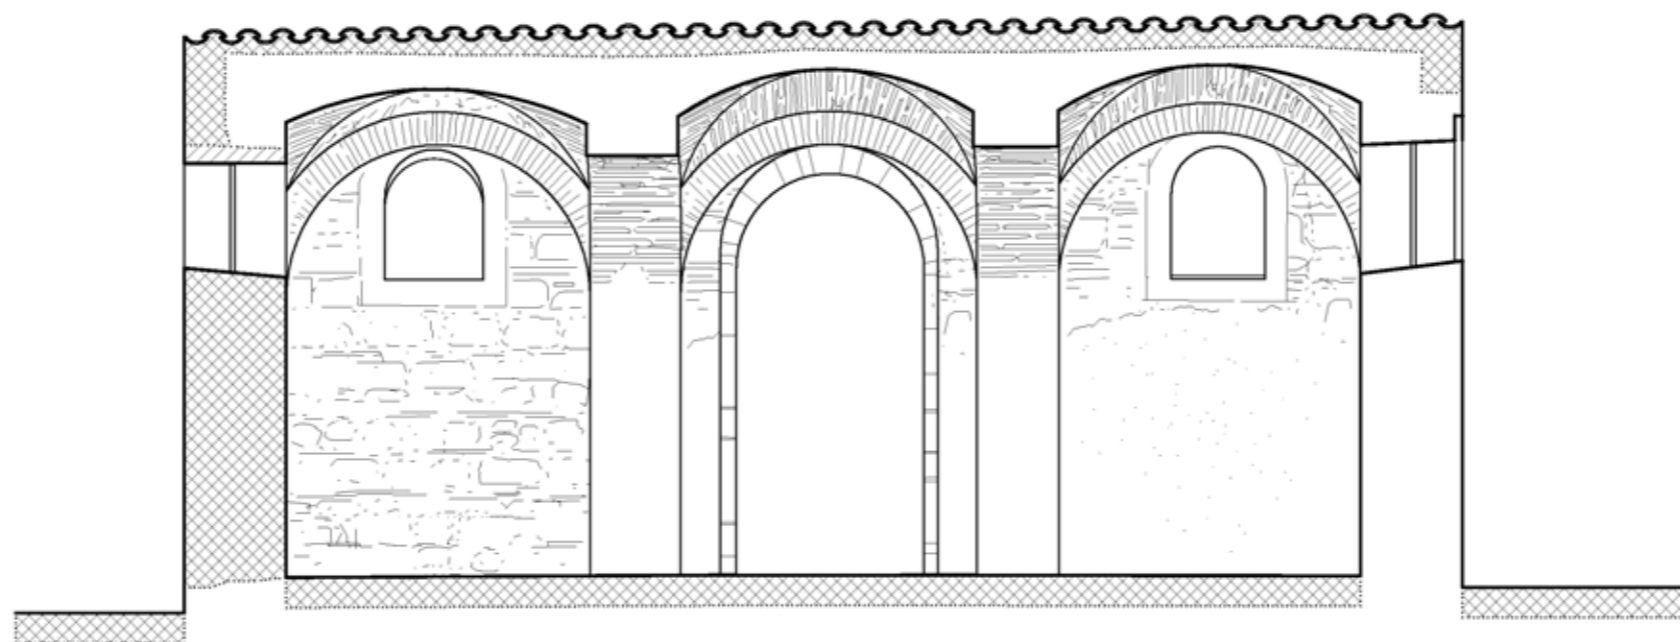


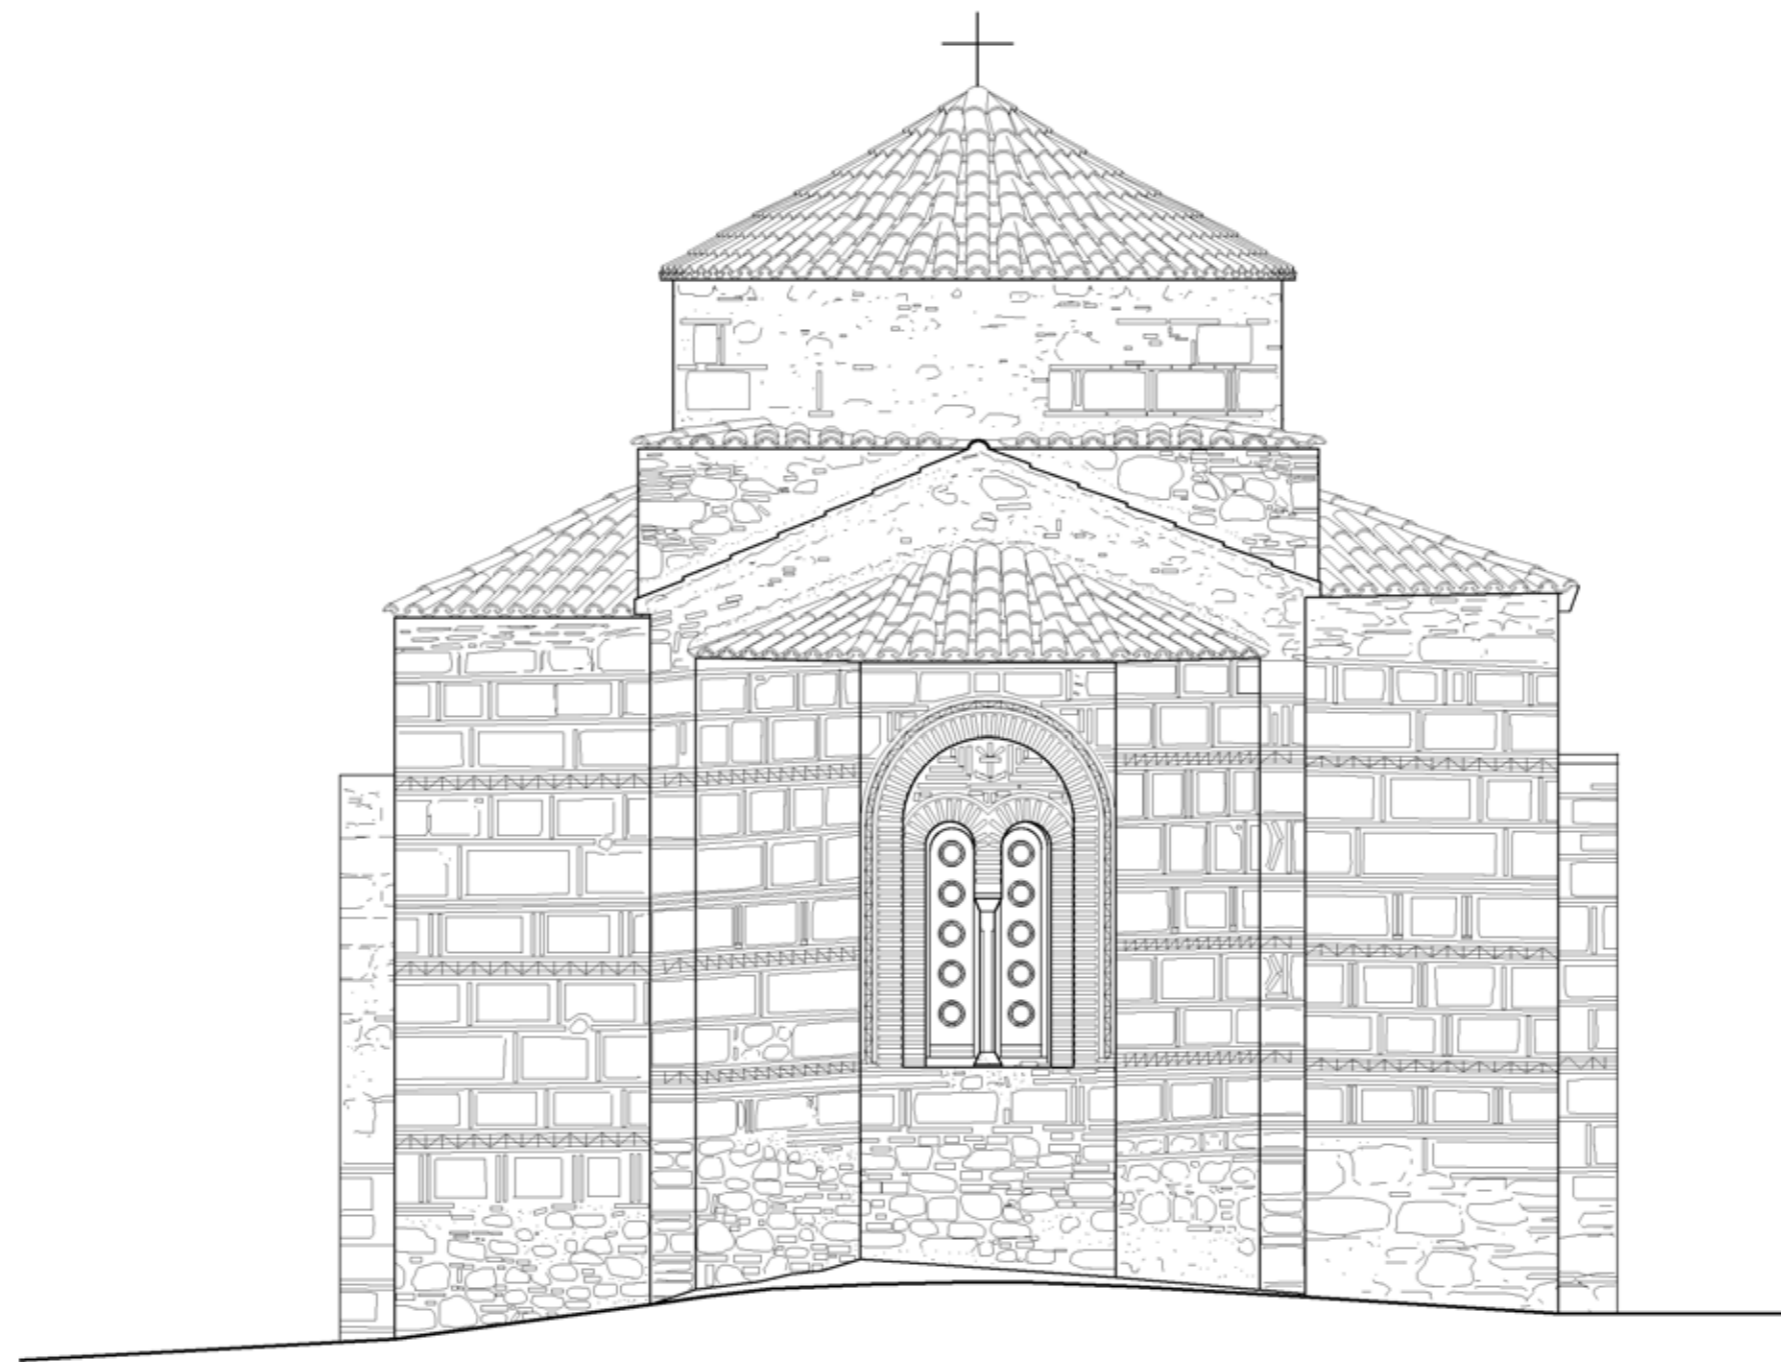

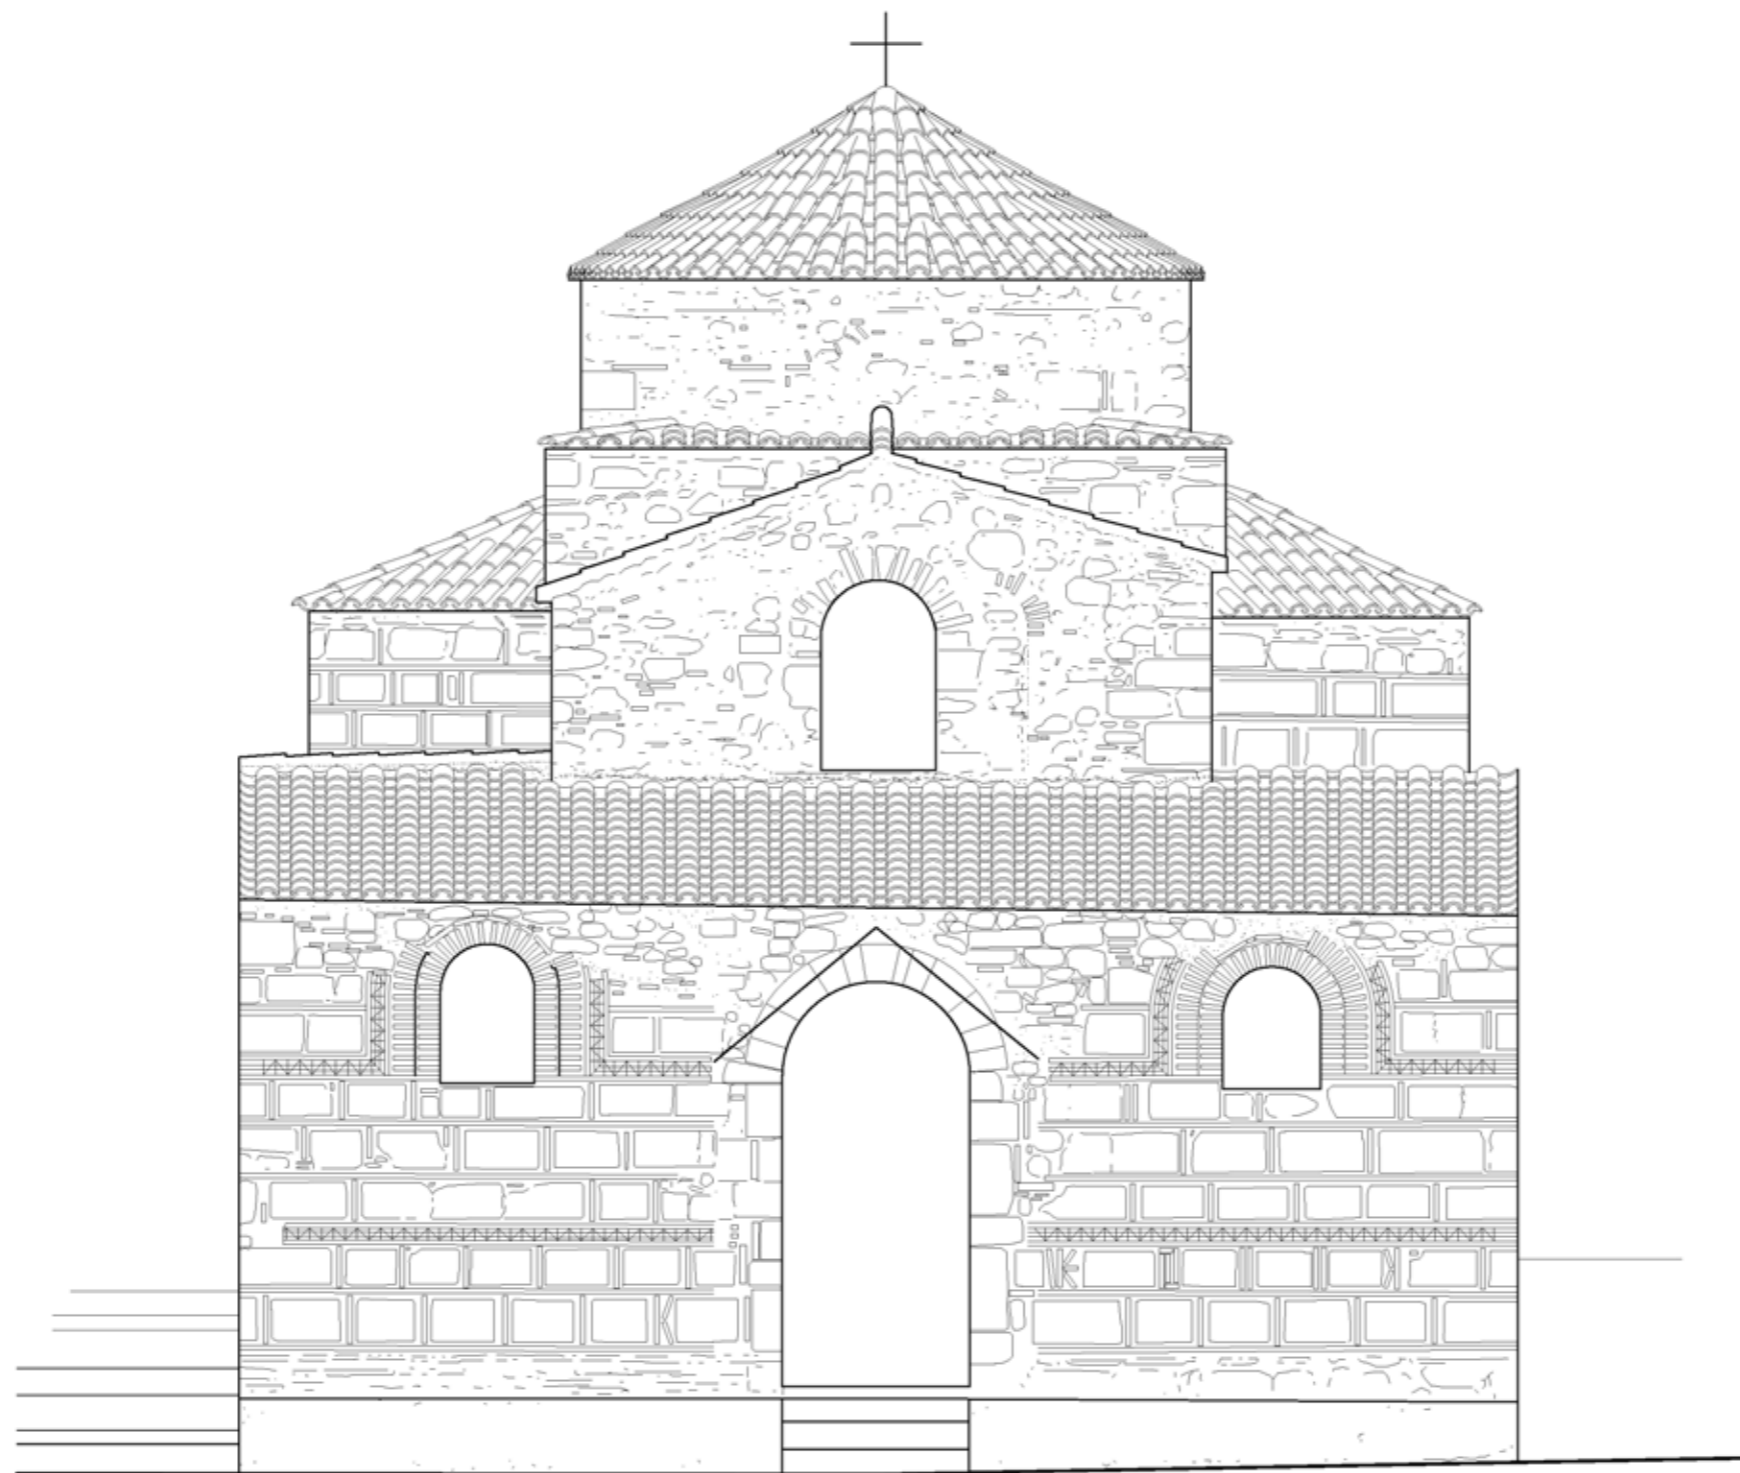

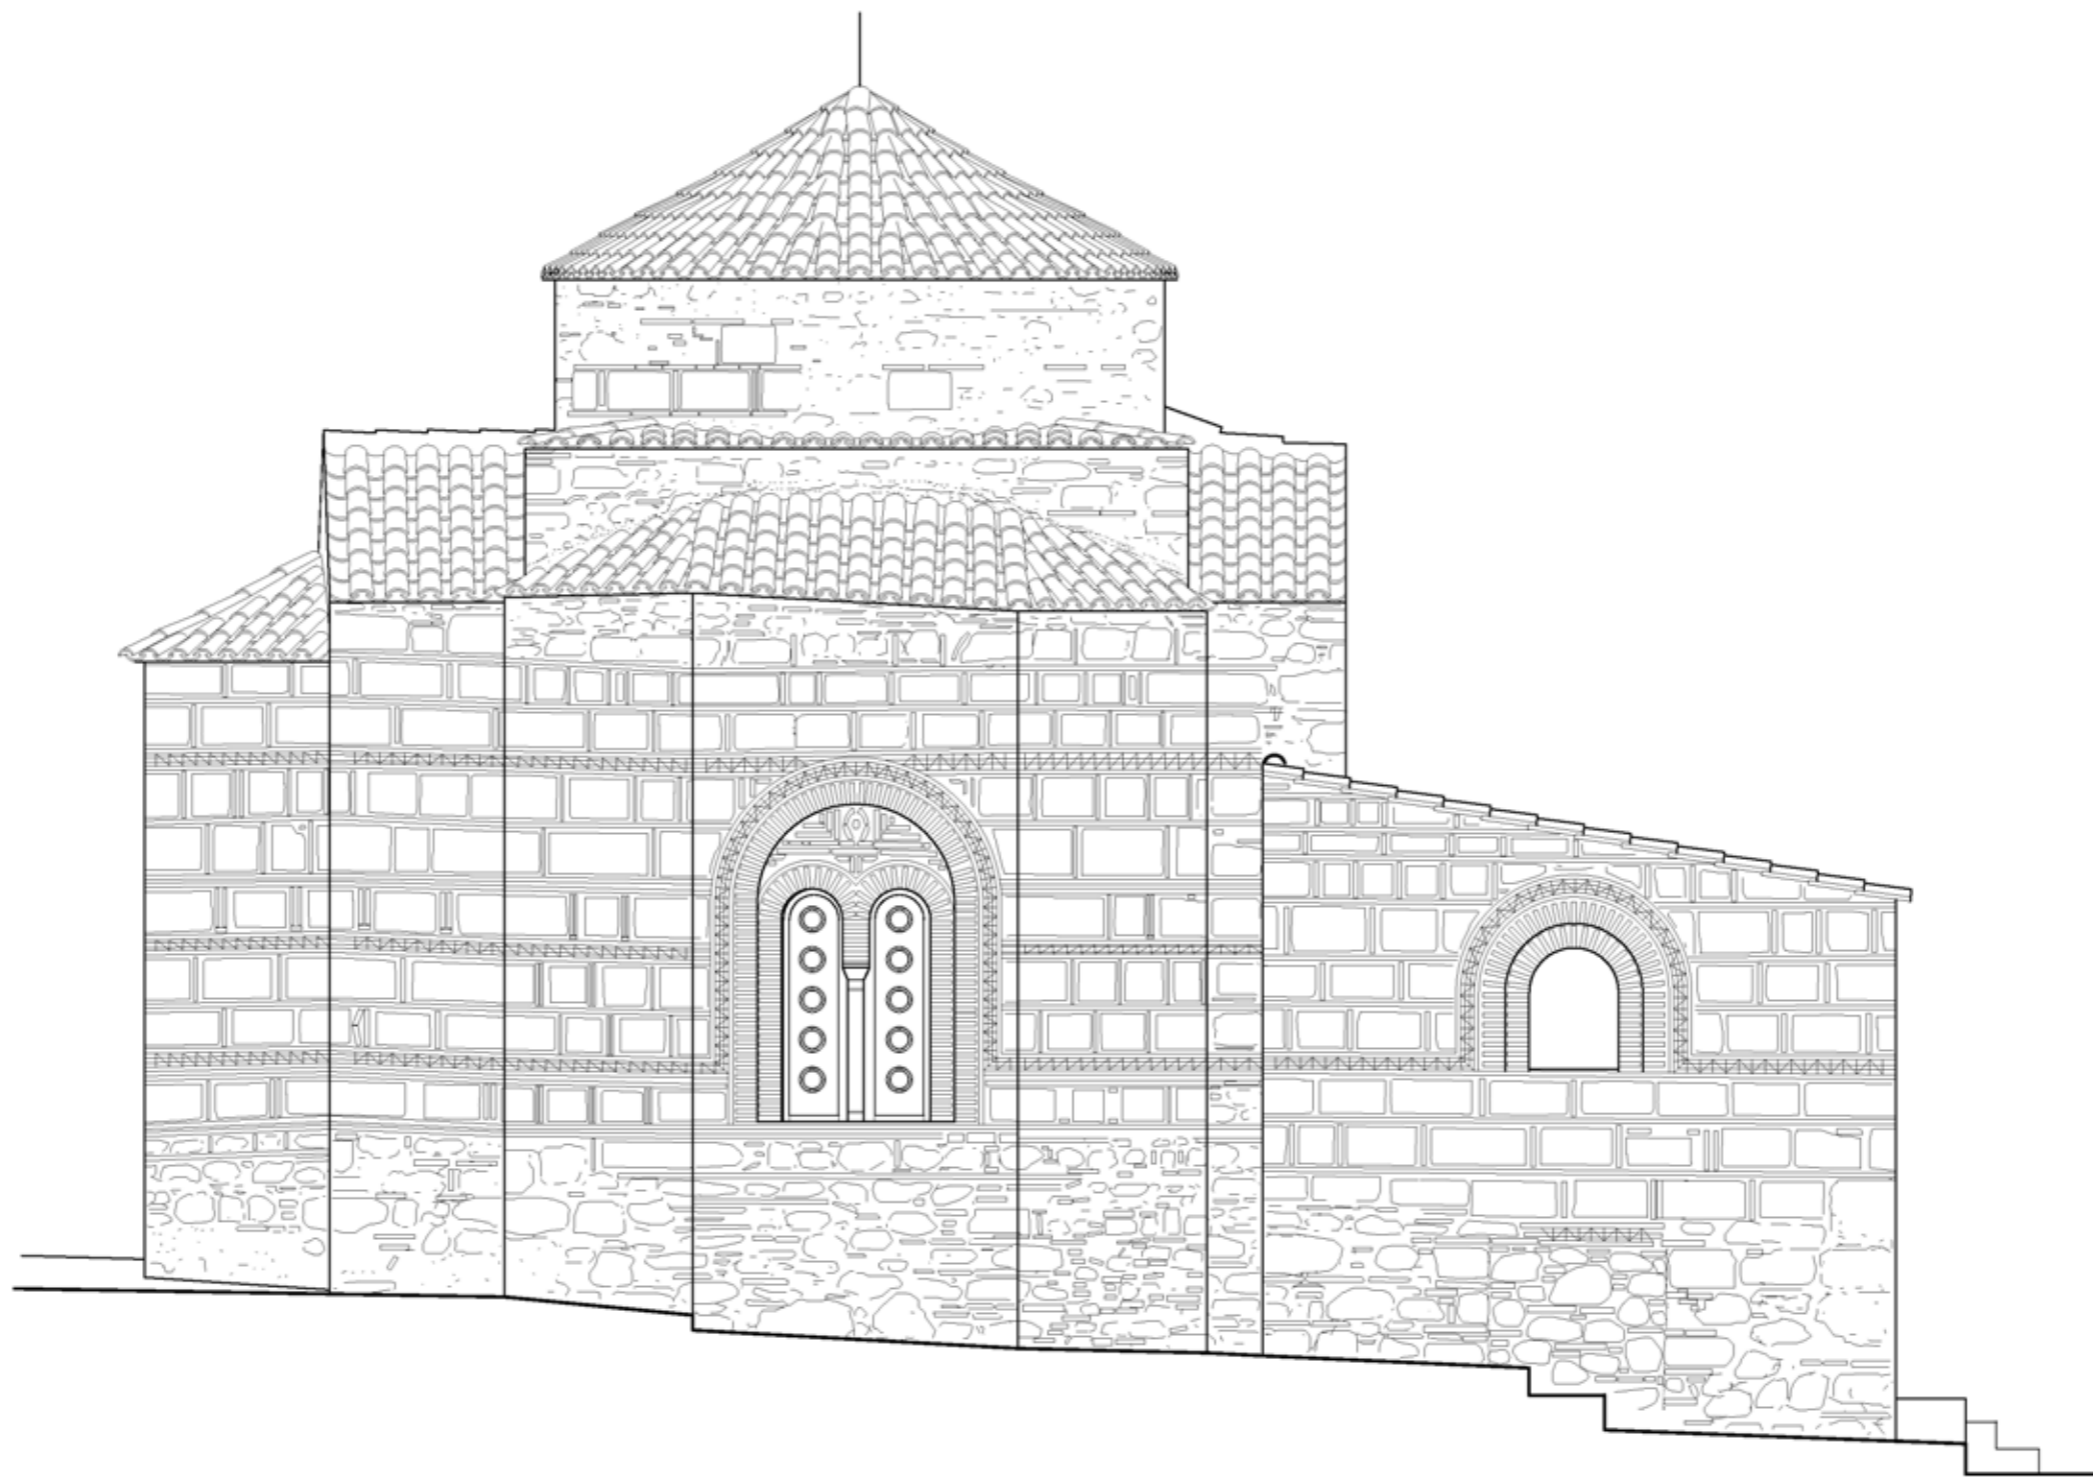

0 1 2 3 4 5M

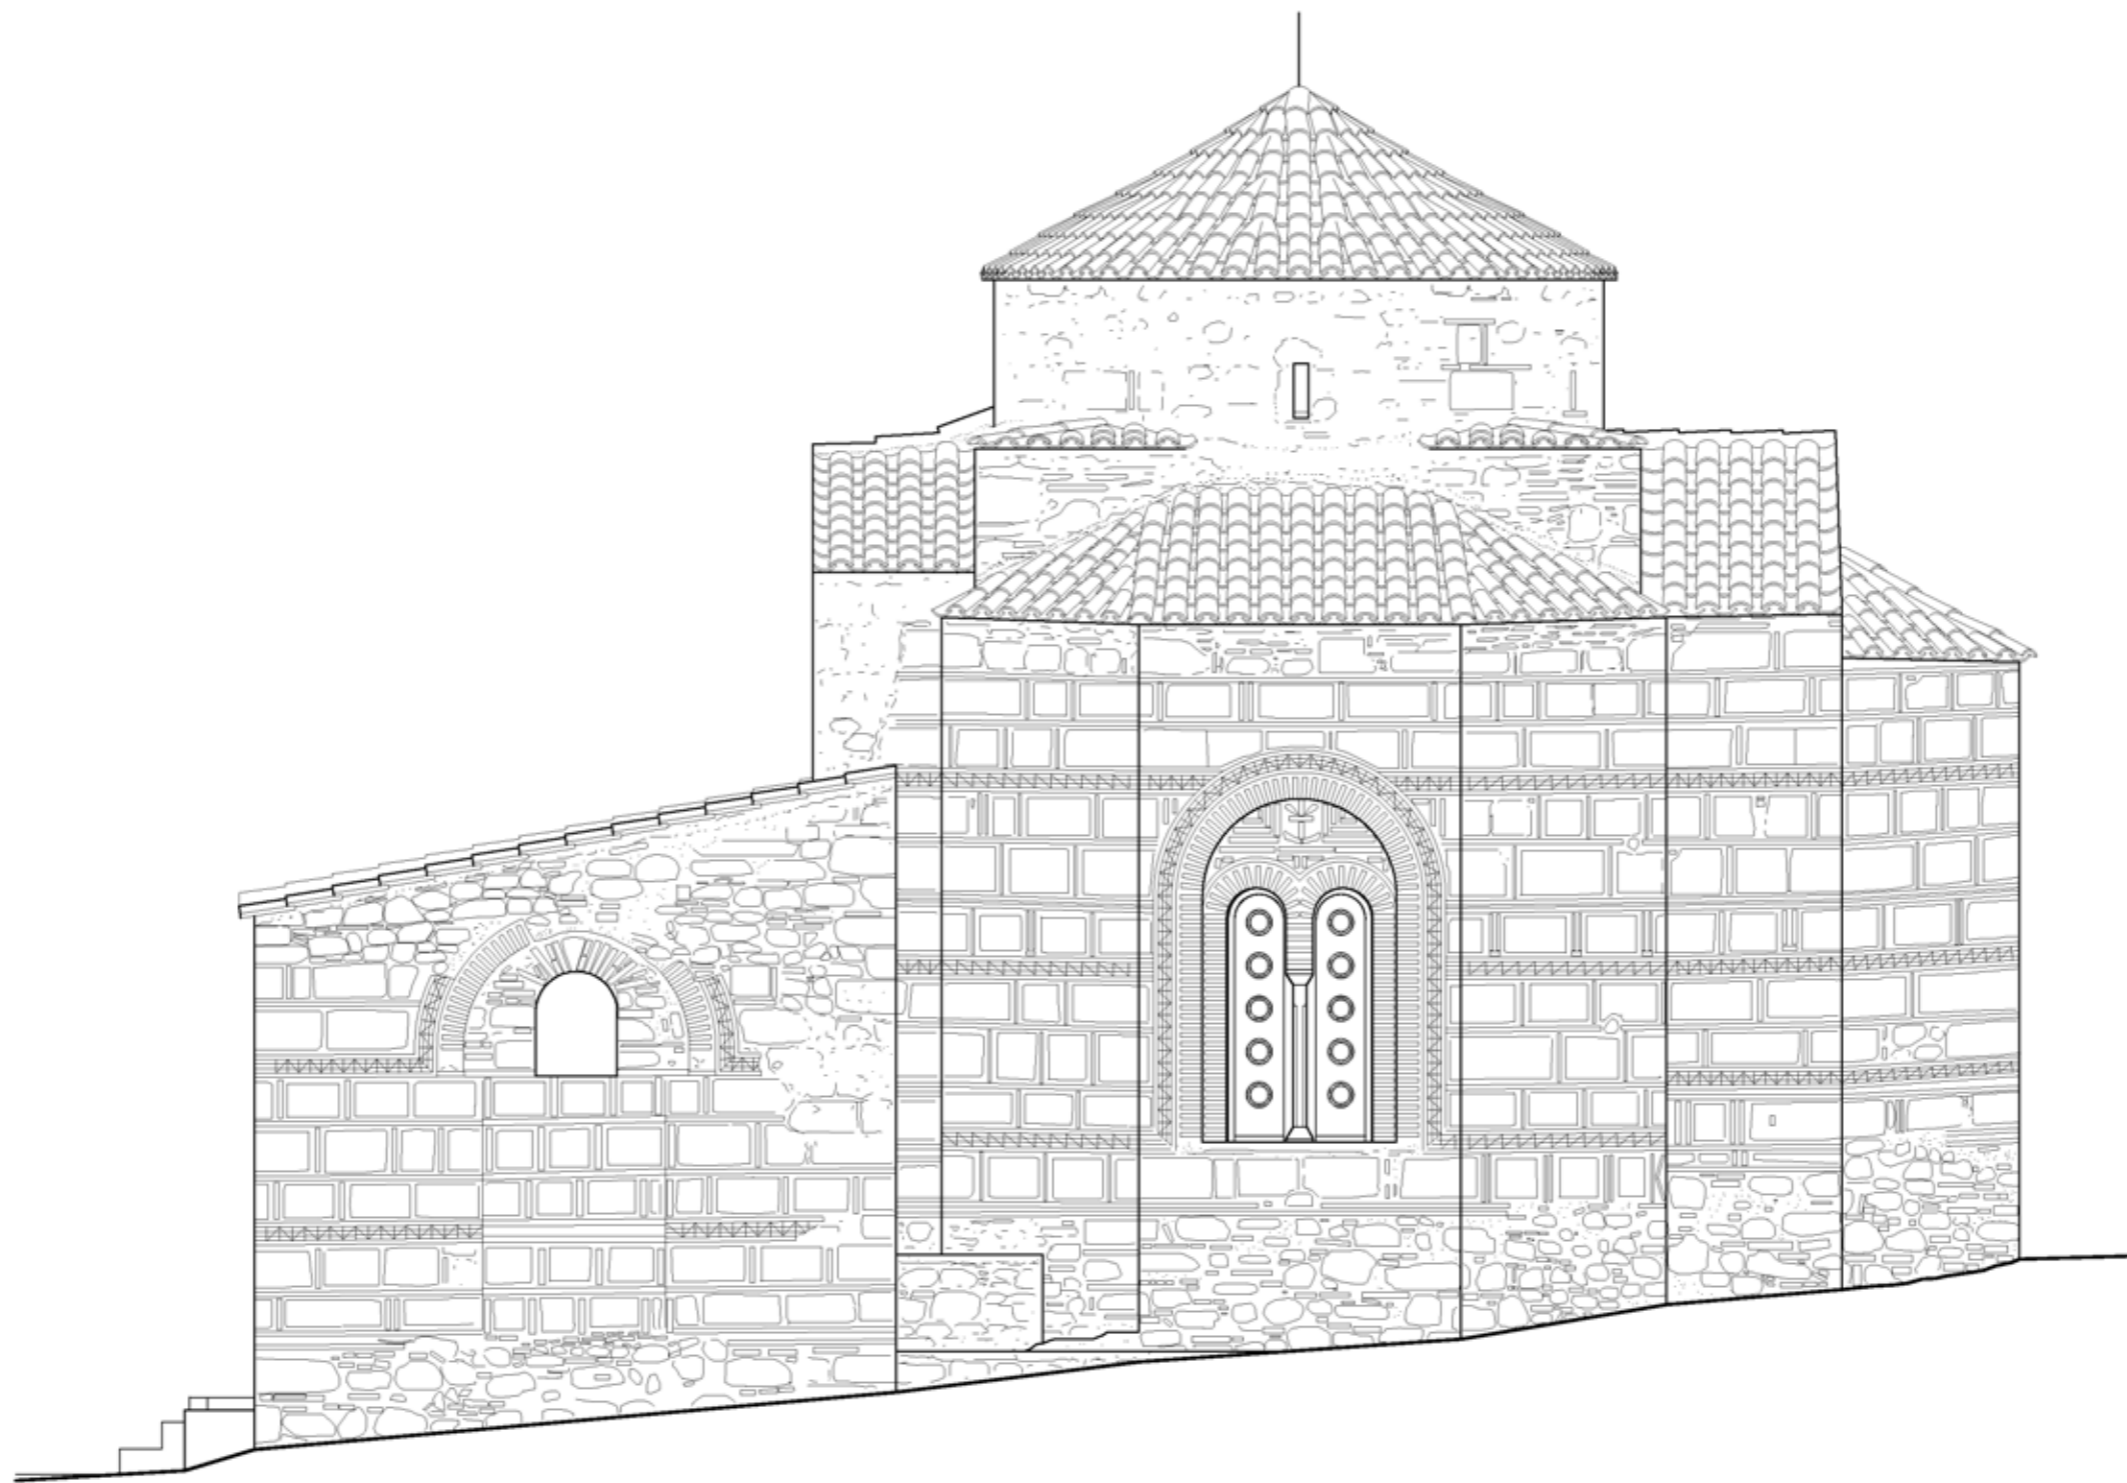

0 1 2 3 4 5M